


① **First Floor Plan**  
NOT TO SCALE

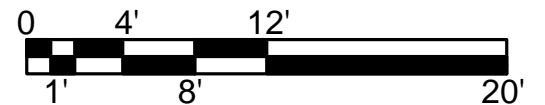

**University of New Haven**

300 Boston Post Road  
West Haven, Connecticut 06516

Building

**15 Ruden St.**


**Existing Plans**

First Floor


Project: 13-1012  
Initials: THS  
Date: 1-3-19

**A-1**



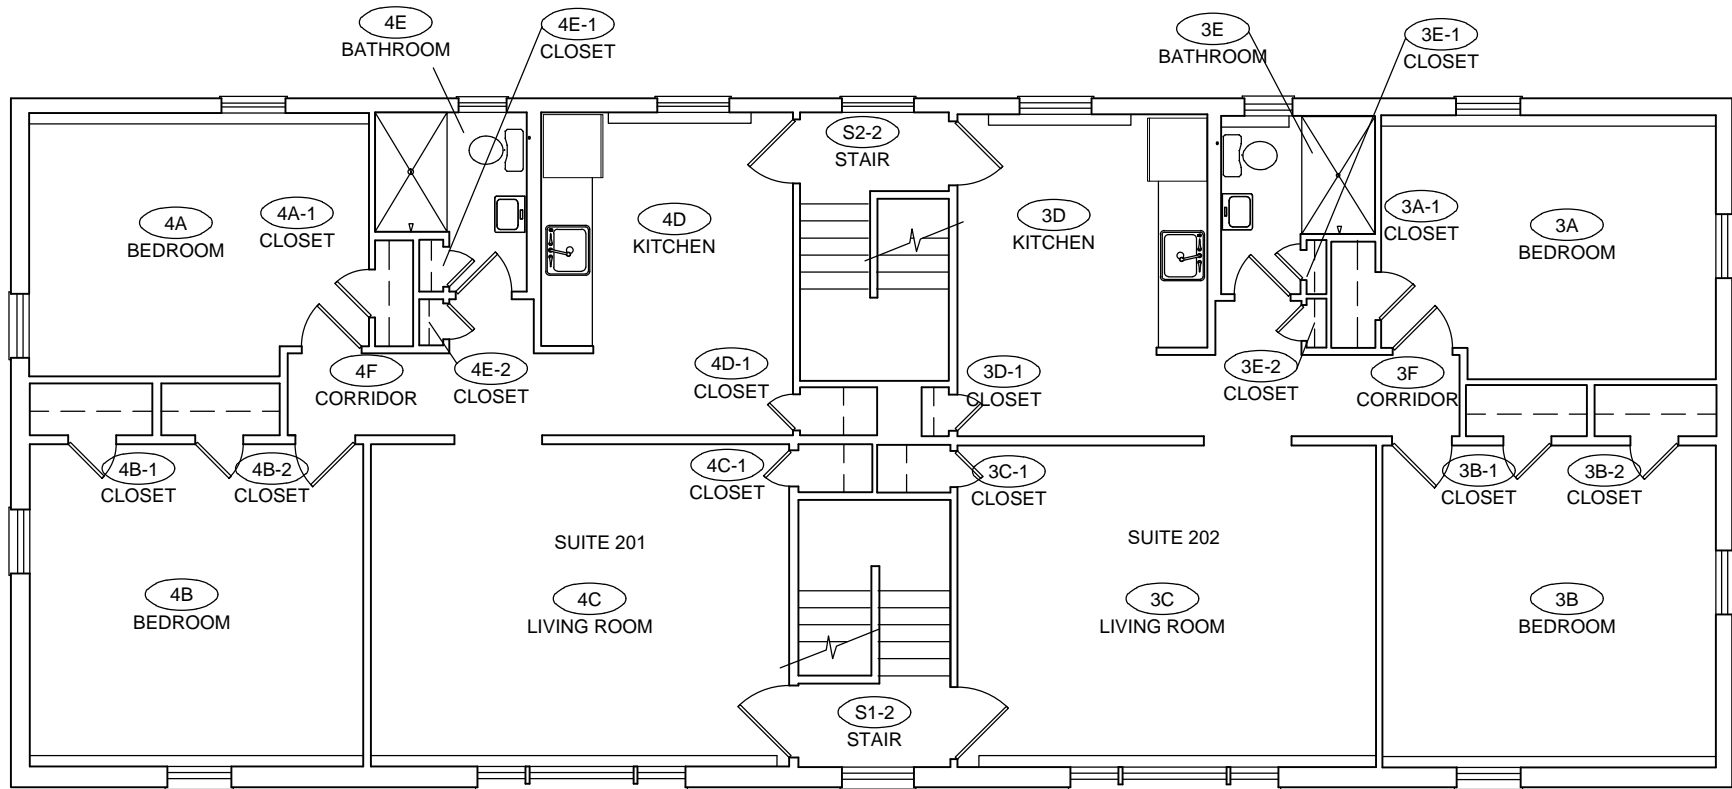

① **Second Floor Plan**  
NOT TO SCALE

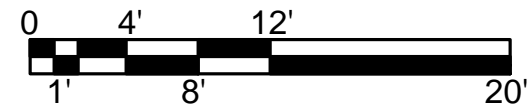

**University of New Haven**

300 Boston Post Road  
West Haven, Connecticut 06516

Building

**15 Ruden St.**

**Existing Plans**

Second Floor

Project: 13-1012  
Initials: THS  
Date: 1-3-19

**A-2**

