


1 First Floor Plan
NOT TO SCALE

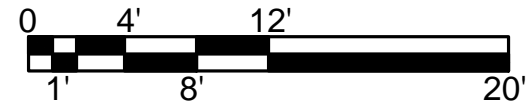

University of New Haven

300 Boston Post Road
West Haven, Connecticut 06516

Building

21 Ruden St.

Existing Plans

First Floor


Project: 13-1012
Initials: THS
Date: 9-28-19

A-1




SUITE 201

SUITE 202

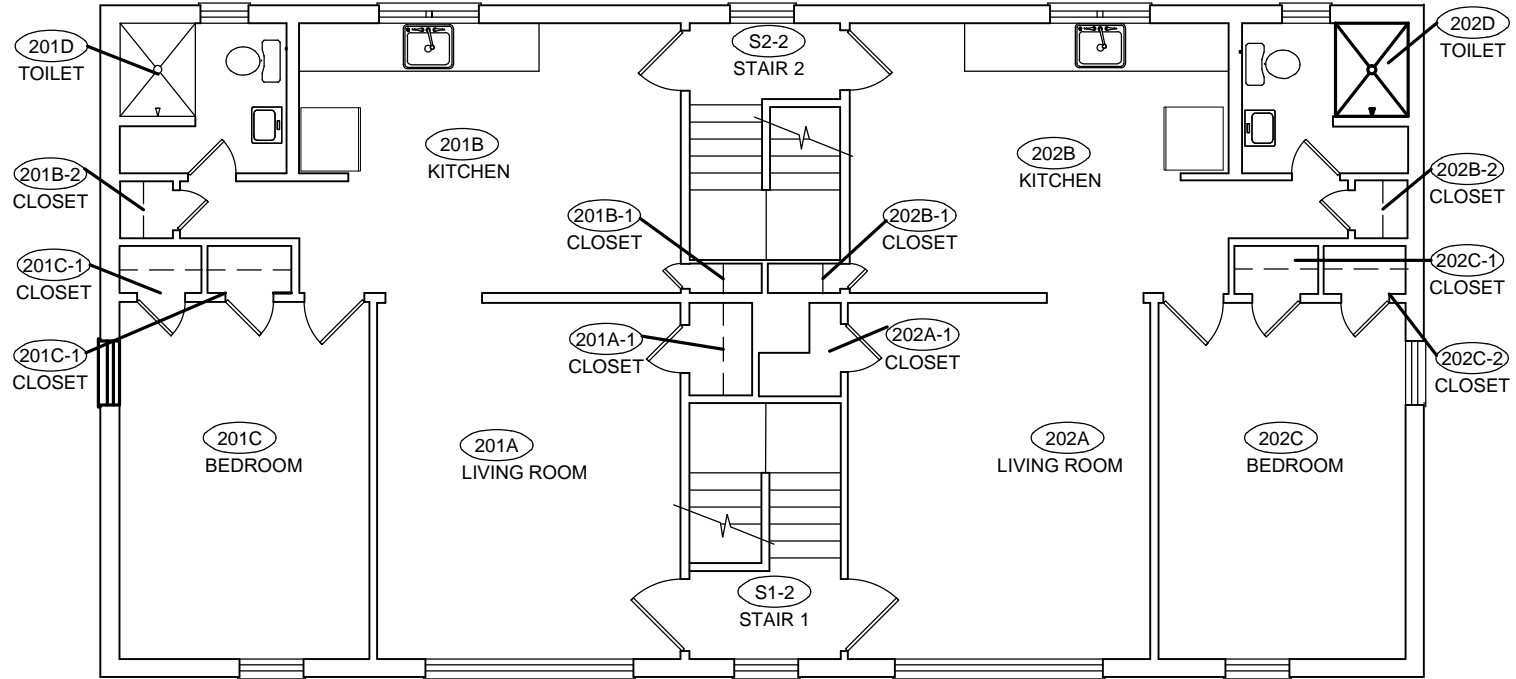

1 Second Floor Plan
NOT TO SCALE

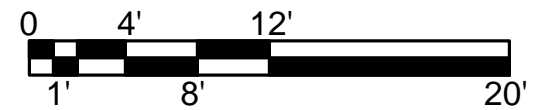

University of New Haven

300 Boston Post Road
West Haven, Connecticut 06516

Building

21 Ruden St.

Existing Plans

Second Floor

Project: 13-1012
Initials: THS
Date: 9-28-19

A-2

