



**University of New Haven**  
 300 Boston Post Road  
 West Haven, Connecticut 06516

Building

# Bethel Hall


Project:

# Existing

Project: 13-1012  
 Initials: THS  
 Date:



1 Lower Level Floor Plan  
 1/16" = 1'-0"

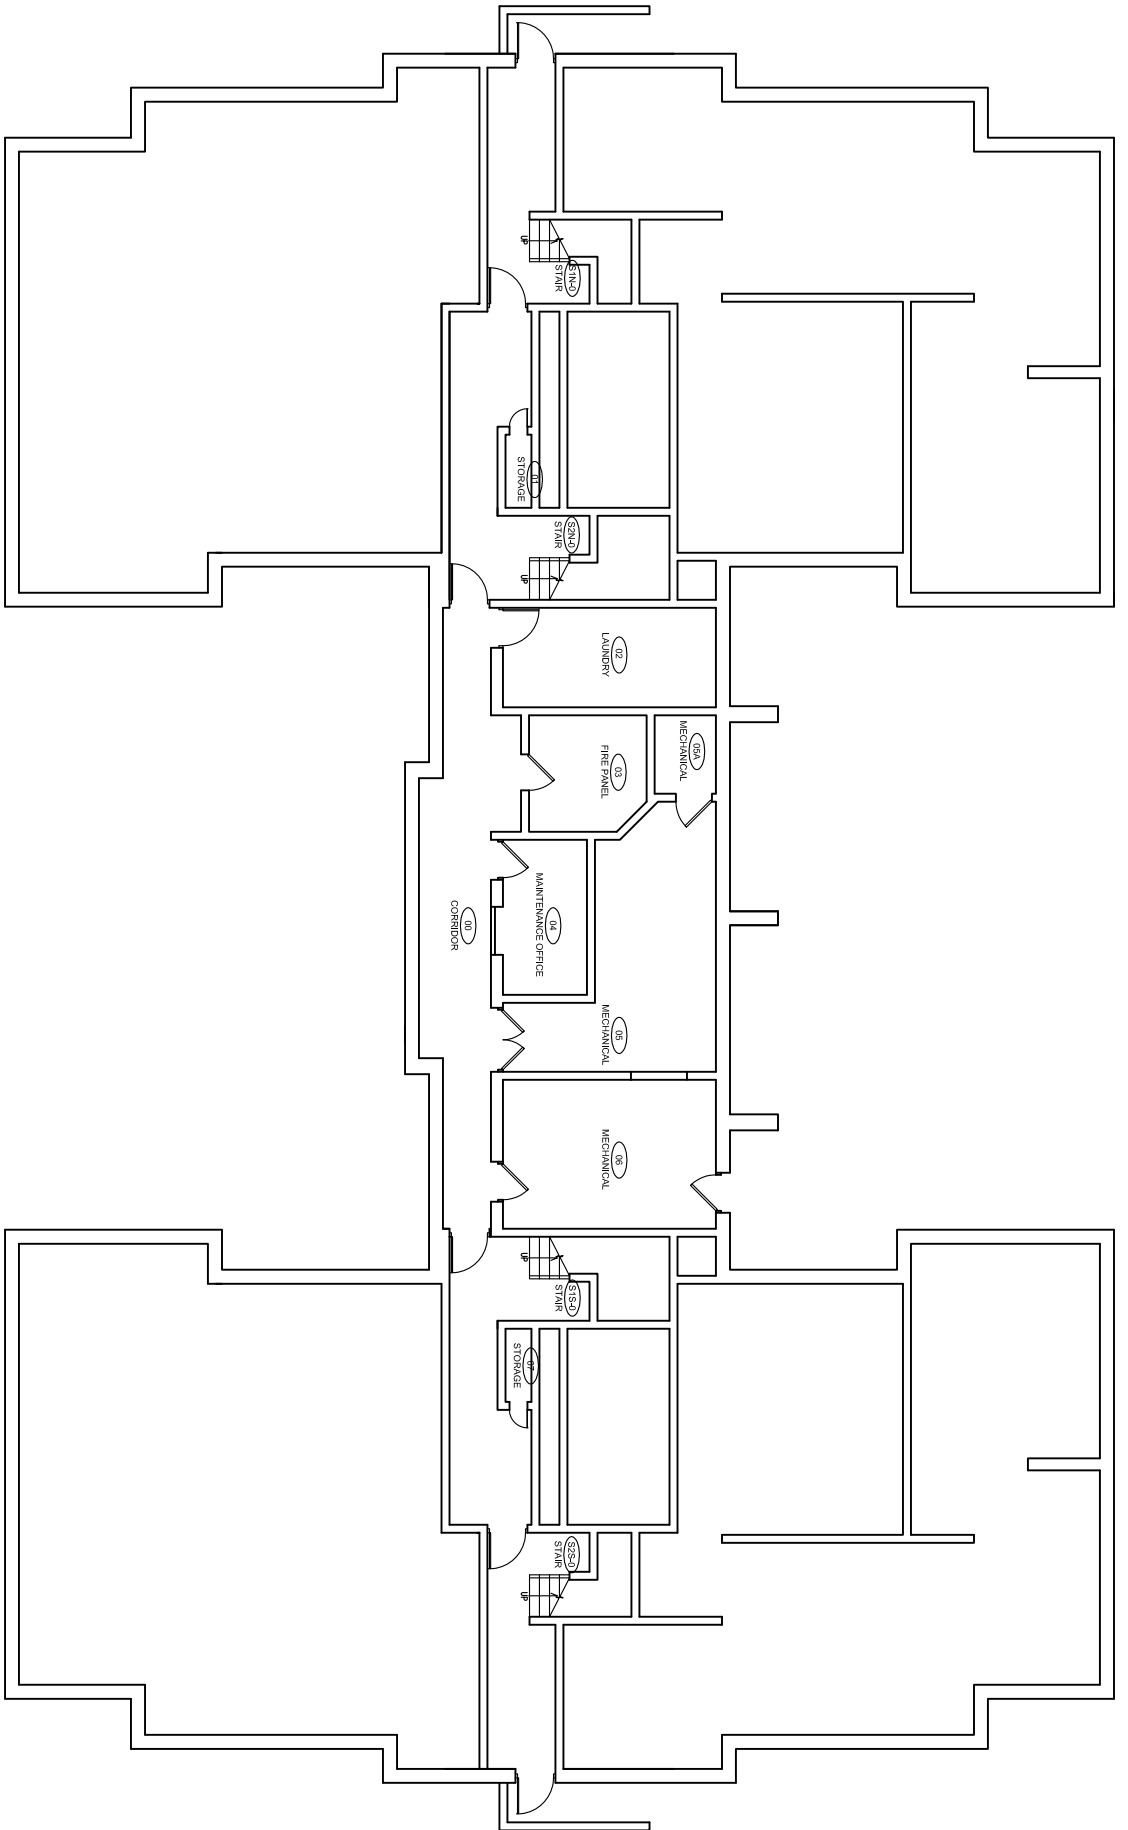



# University of New Haven

300 Boston Post Road  
West Haven, Connecticut 06516

Building

# Bethel Hall


Project:

# Existing

Project: 13-1012  
Initials: THS  
Date:



1 First Floor Plan  
1/16"=1'-0"

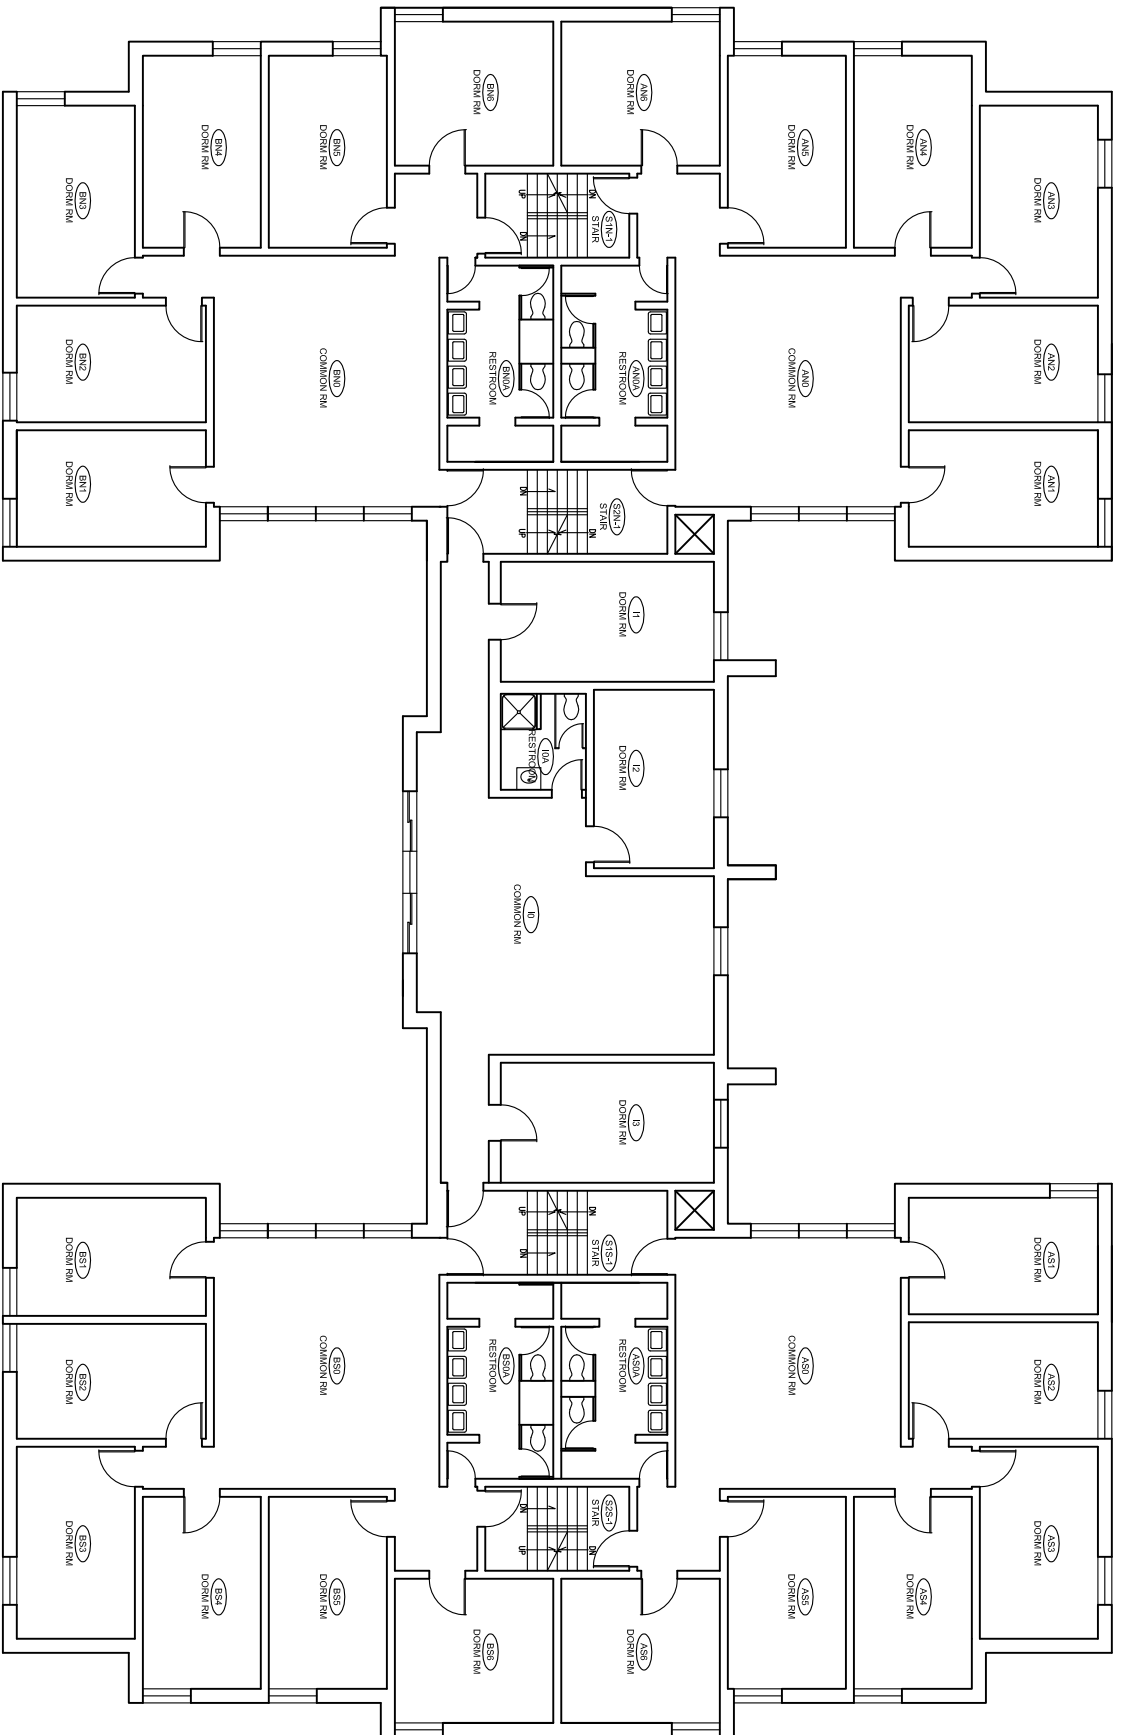



# University of New Haven

300 Boston Post Road  
West Haven, Connecticut 06516

Building

# Bethel Hall


Project:

# Existing

Project: 13-1012  
Initials: THS  
Date:



1 Second Floor Plan  
1/16" = 1'-0"

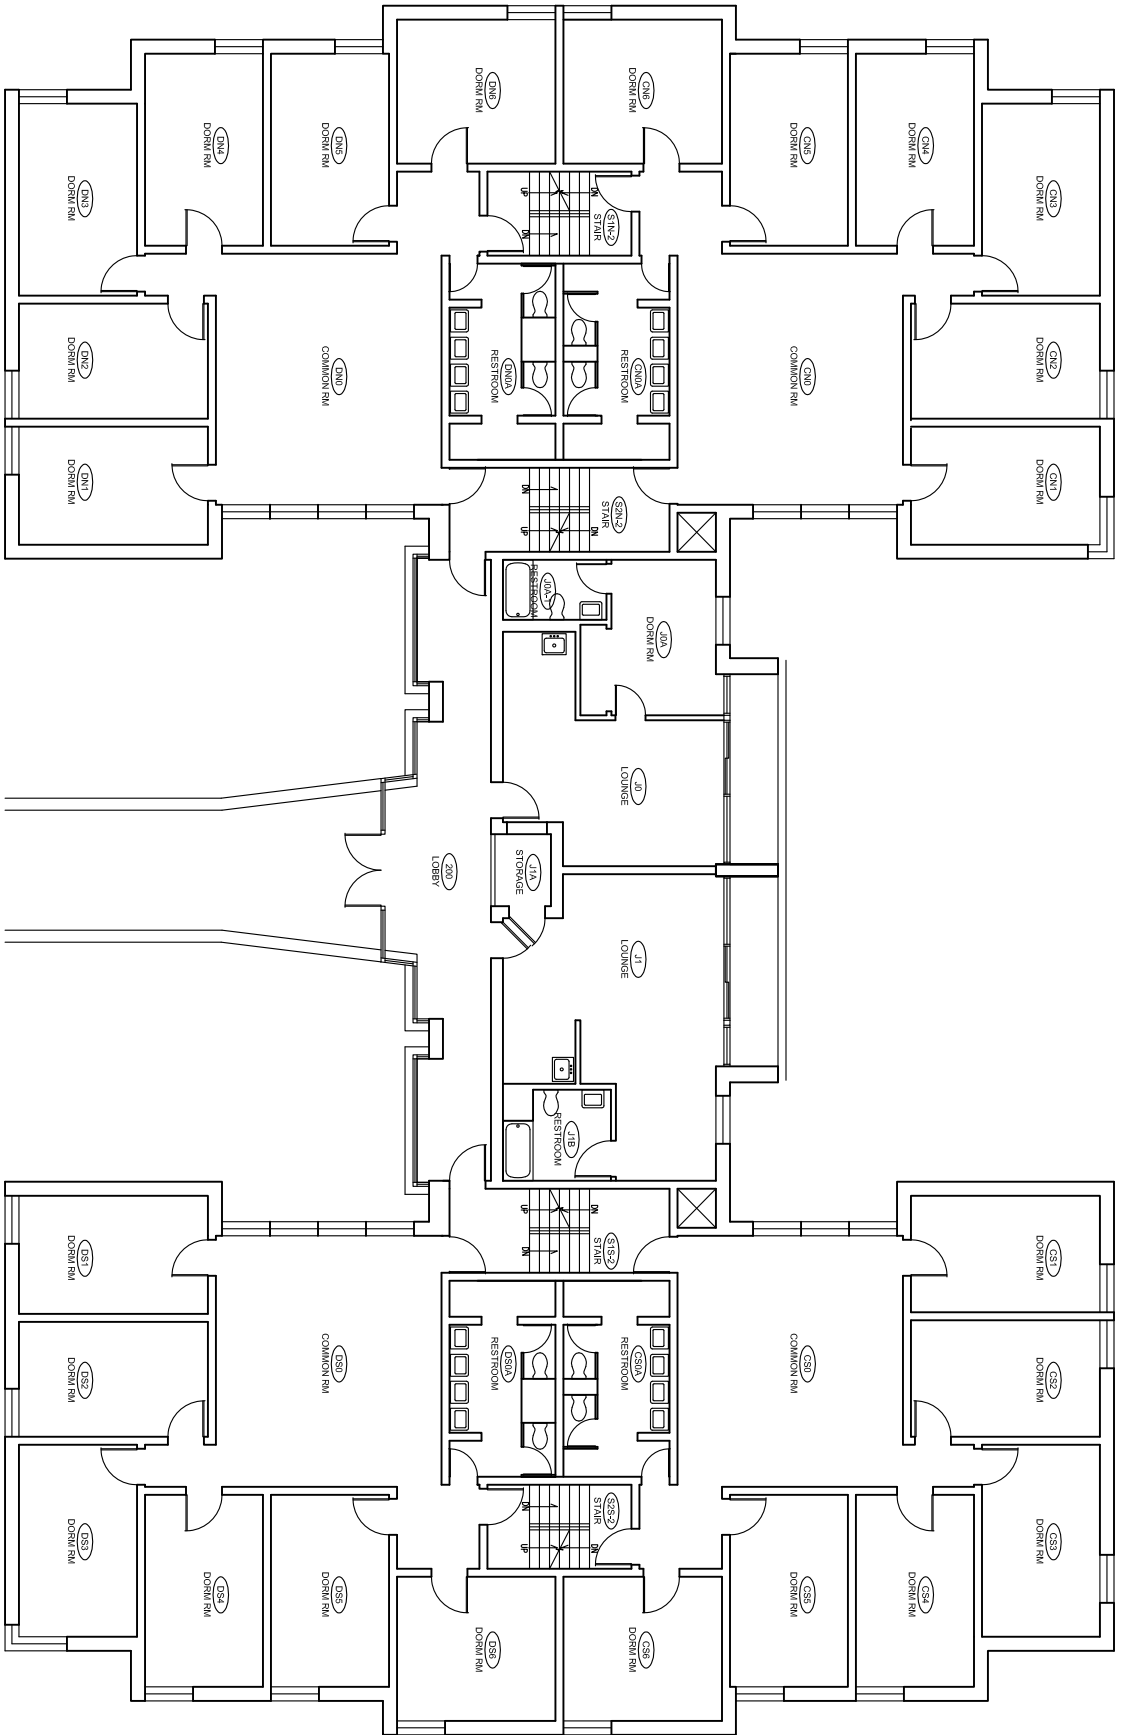





# University of New Haven

300 Boston Post Road  
West Haven, Connecticut 06516

Building

# Bethel Hall

Project:

# Existing

Project: 13-1012  
Initials: THS  
Date:



1 Fourth Floor Plan  
1/16"=1'-0"

