



1 First Floor Plan
NOT TO SCALE



University of New Haven

300 Boston Post Road
West Haven, Connecticut 06516

Building

Celentano Hall


Existing Plans

1st Floor

Project: 13-1012
Initials: THS
Date: 3-13-18

A-1



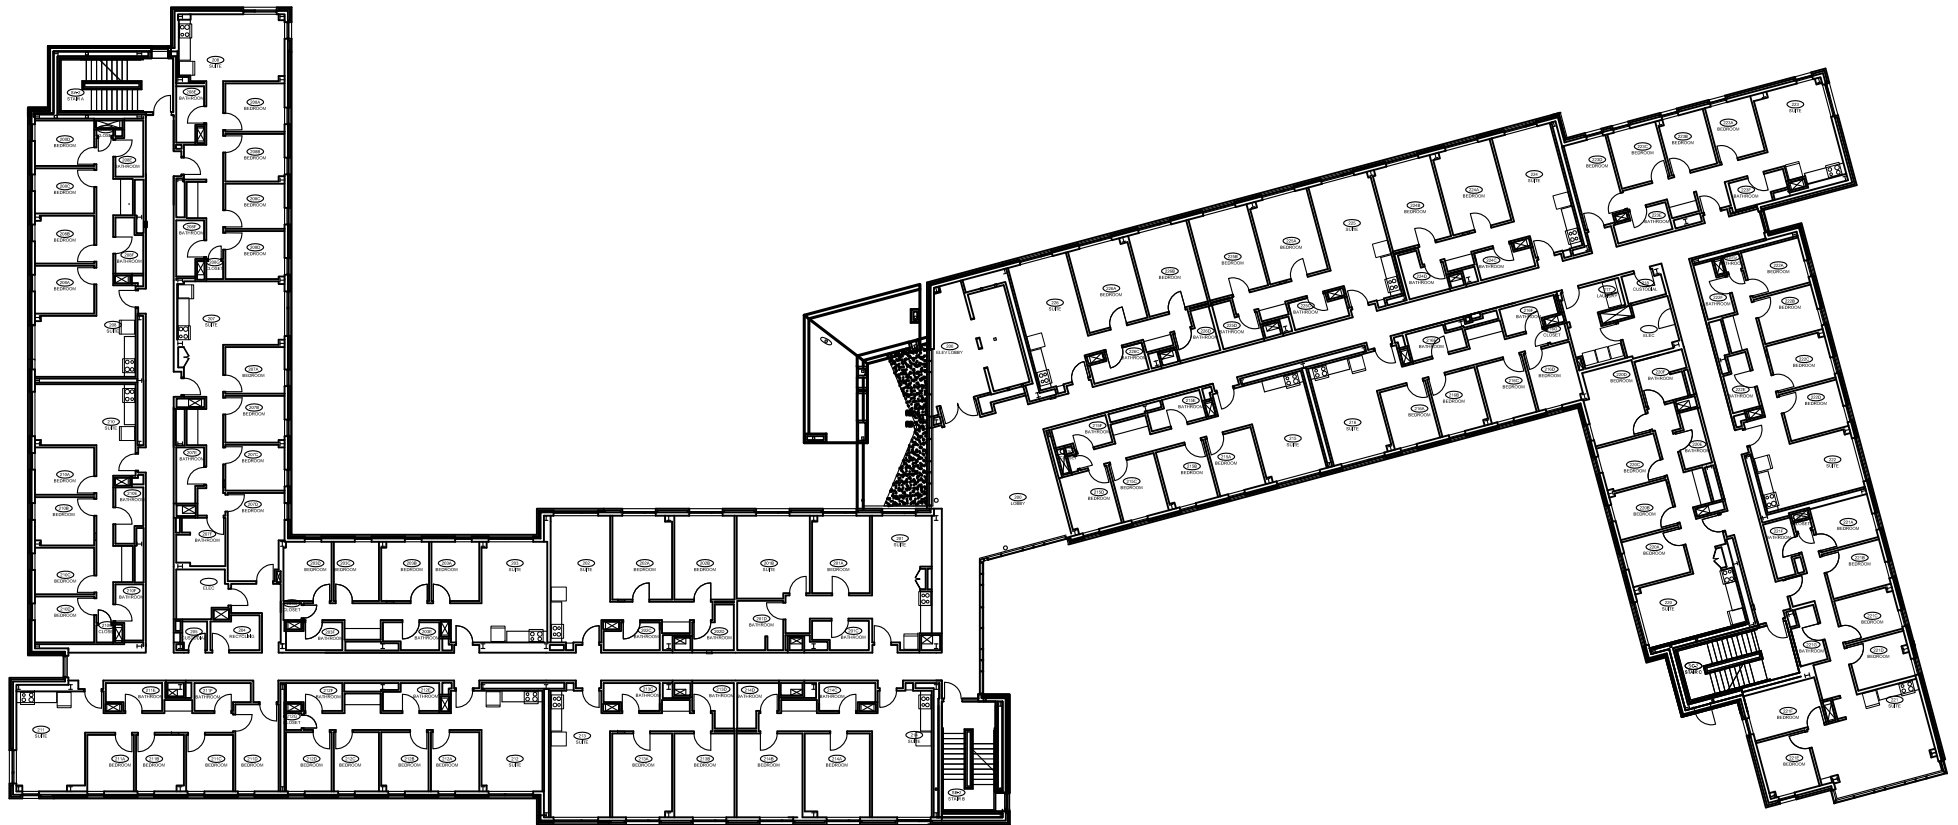

① Second Floor Plan
NOT TO SCALE



University of New Haven

300 Boston Post Road
West Haven, Connecticut 06516

Building

Celentano Hall


Existing Plans

2nd Floor

Project: 13-1012
Initials: THS
Date: 3-13-18

A-2



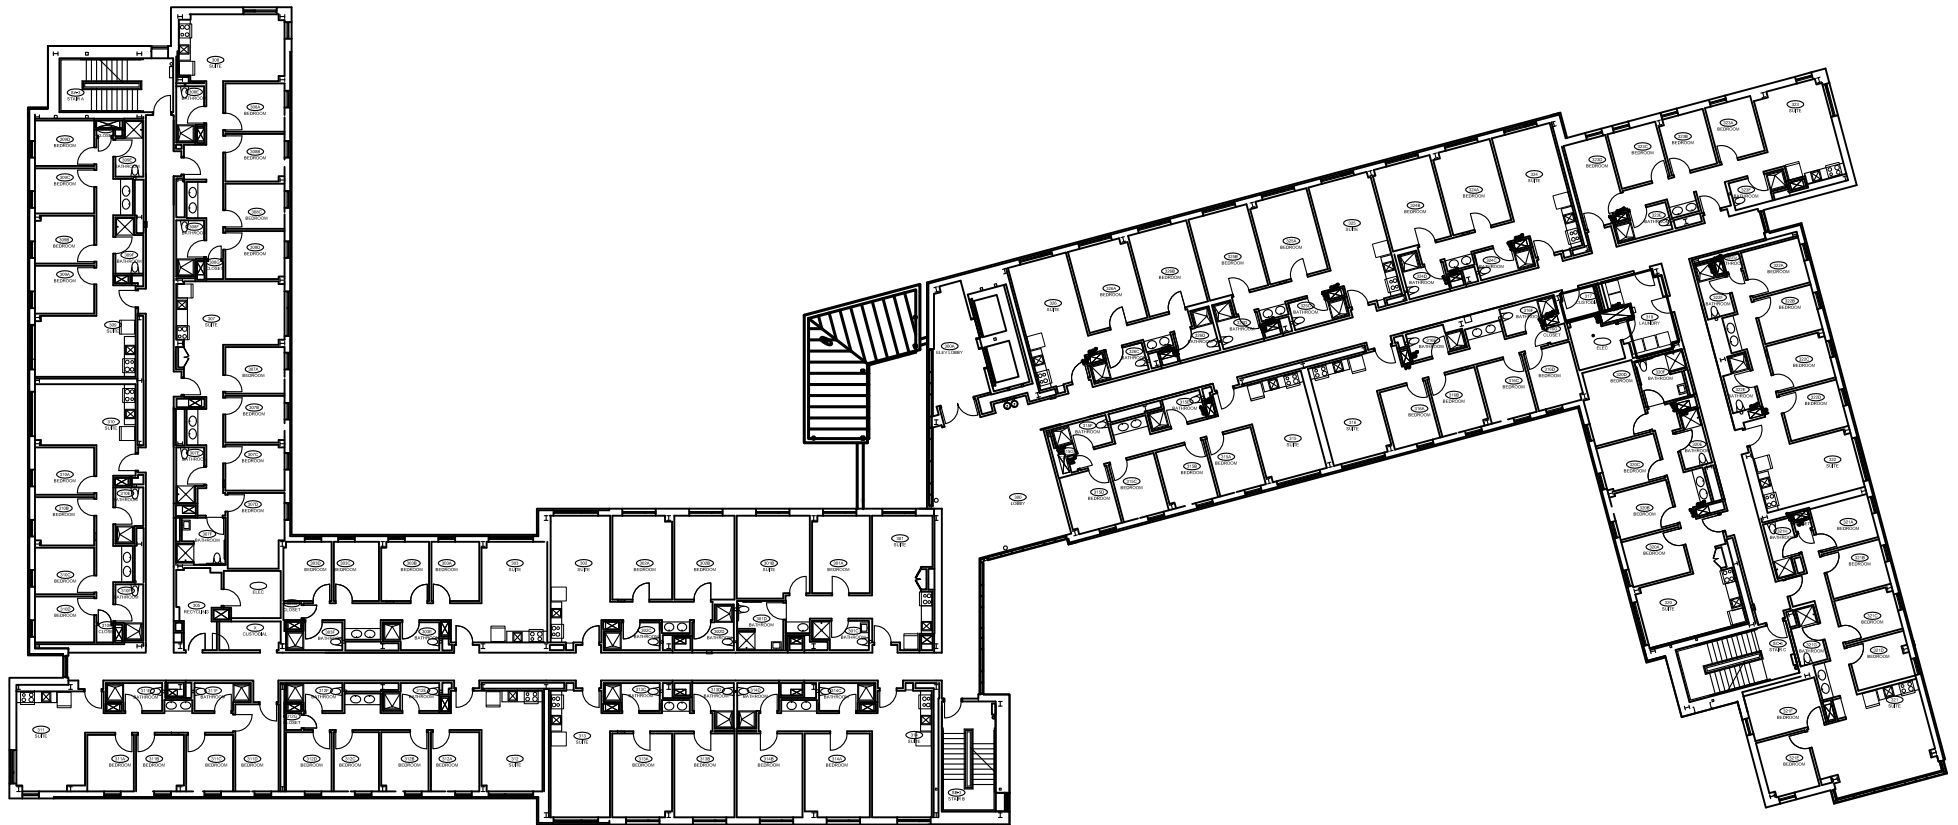

① Third Floor Plan
NOT TO SCALE



University of New Haven

300 Boston Post Road
West Haven, Connecticut 06516

Building

Celentano Hall


Existing Plans

3rd Floor

Project: 13-1012
Initials: THS
Date: 3-13-18

A-3



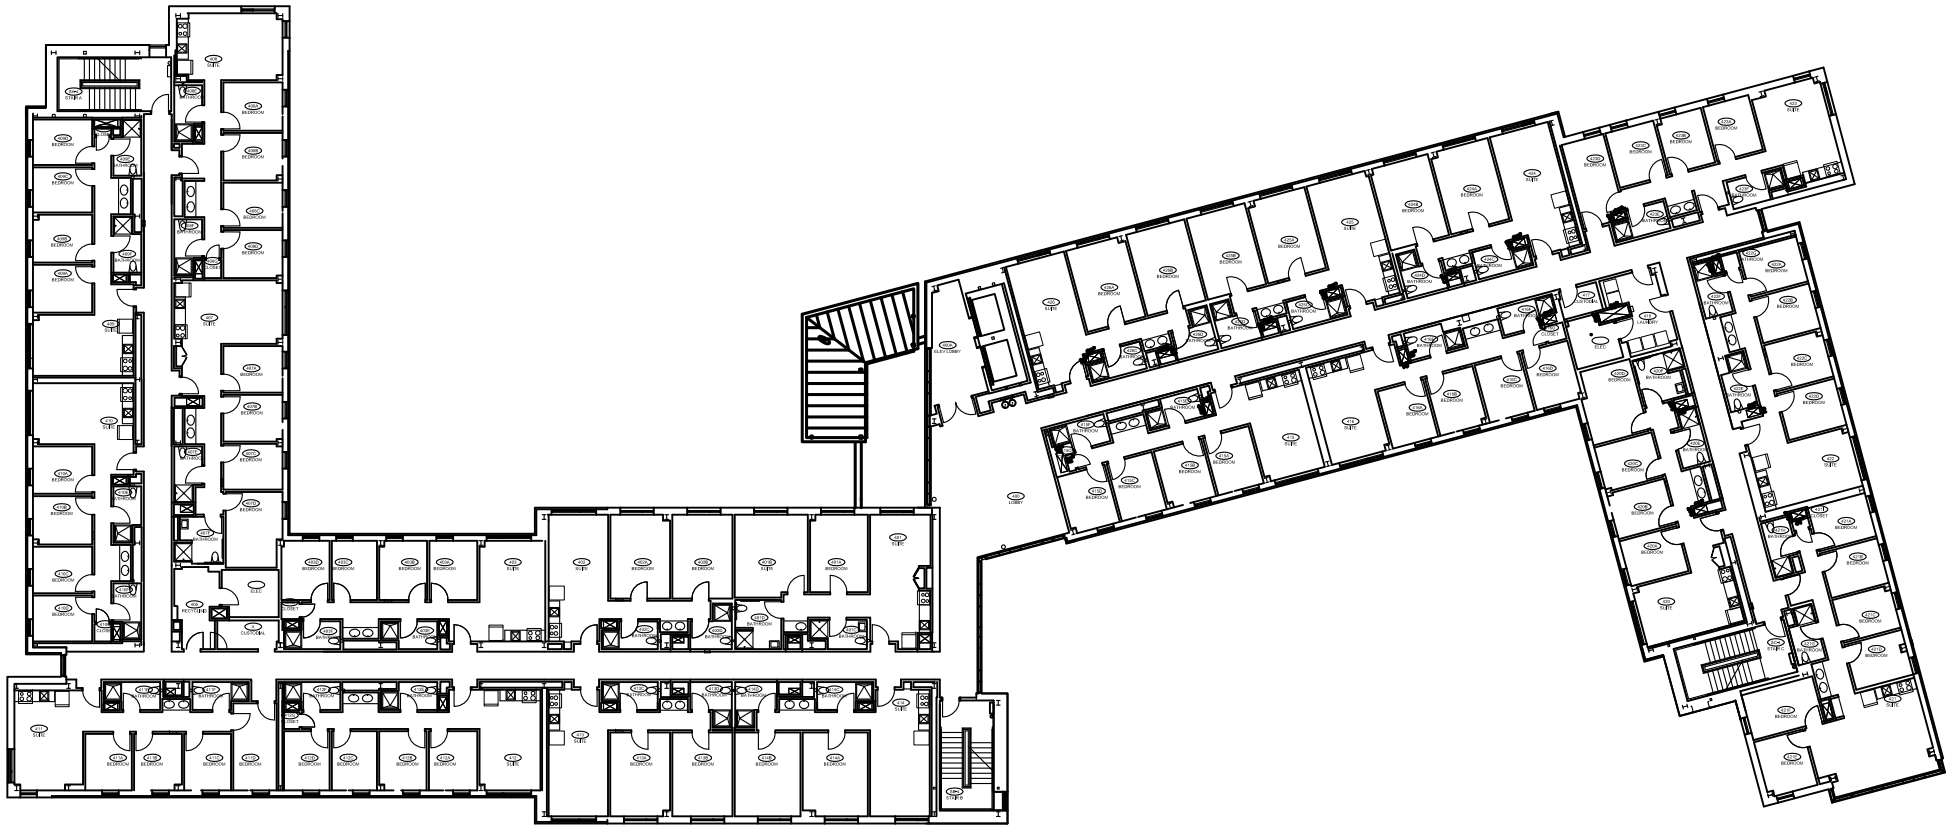

① Fourth Floor Plan
NOT TO SCALE



University of New Haven

300 Boston Post Road
West Haven, Connecticut 06516

Building

Celentano Hall


Existing Plans

4th Floor

Project: 13-1012
Initials: THS
Date: 3-13-18

A-4



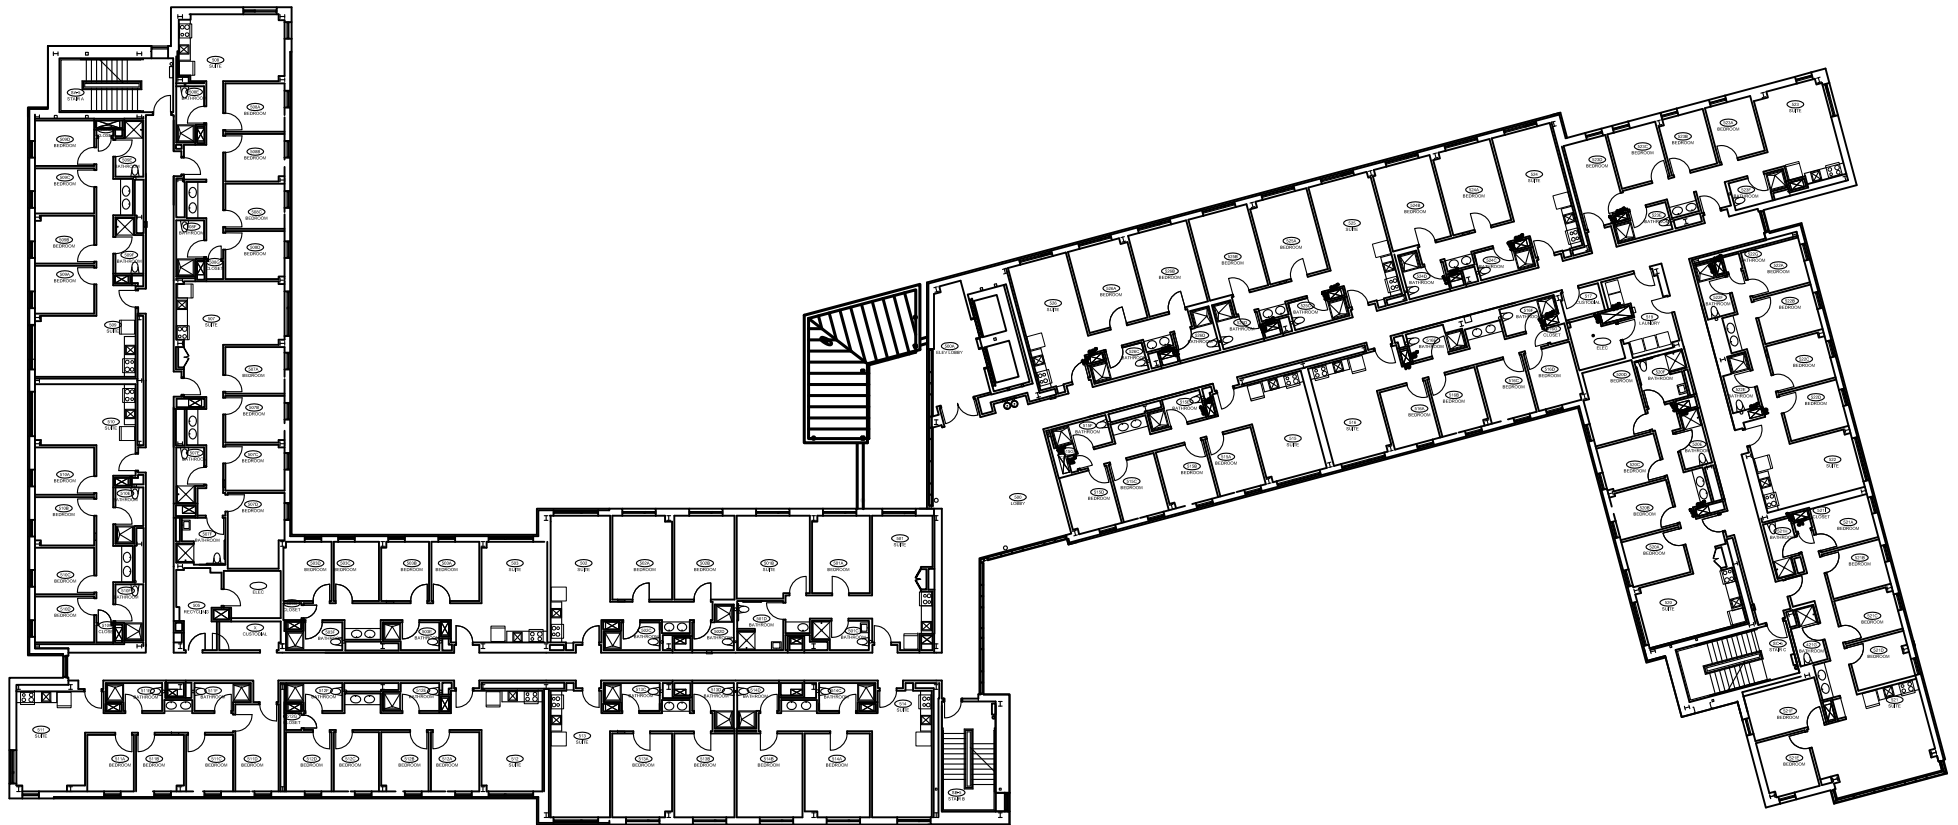

① Fifth Floor Plan
NOT TO SCALE



University of New Haven

300 Boston Post Road
West Haven, Connecticut 06516

Building

Celentano Hall

Existing Plans

5th Floor

Project: 13-1012
Initials: THS
Date: 3-13-18

A-5

