

1 **FIRST FLOOR PLAN**
NOT TO SCALE



University of New Haven
300 Boston Post Road
West Haven, Connecticut 06516

Existing Conditions For:


Dunham Hall

Existing Plans

Project: 13-1016
Initials: THS
Date: 2-13-18

A-1



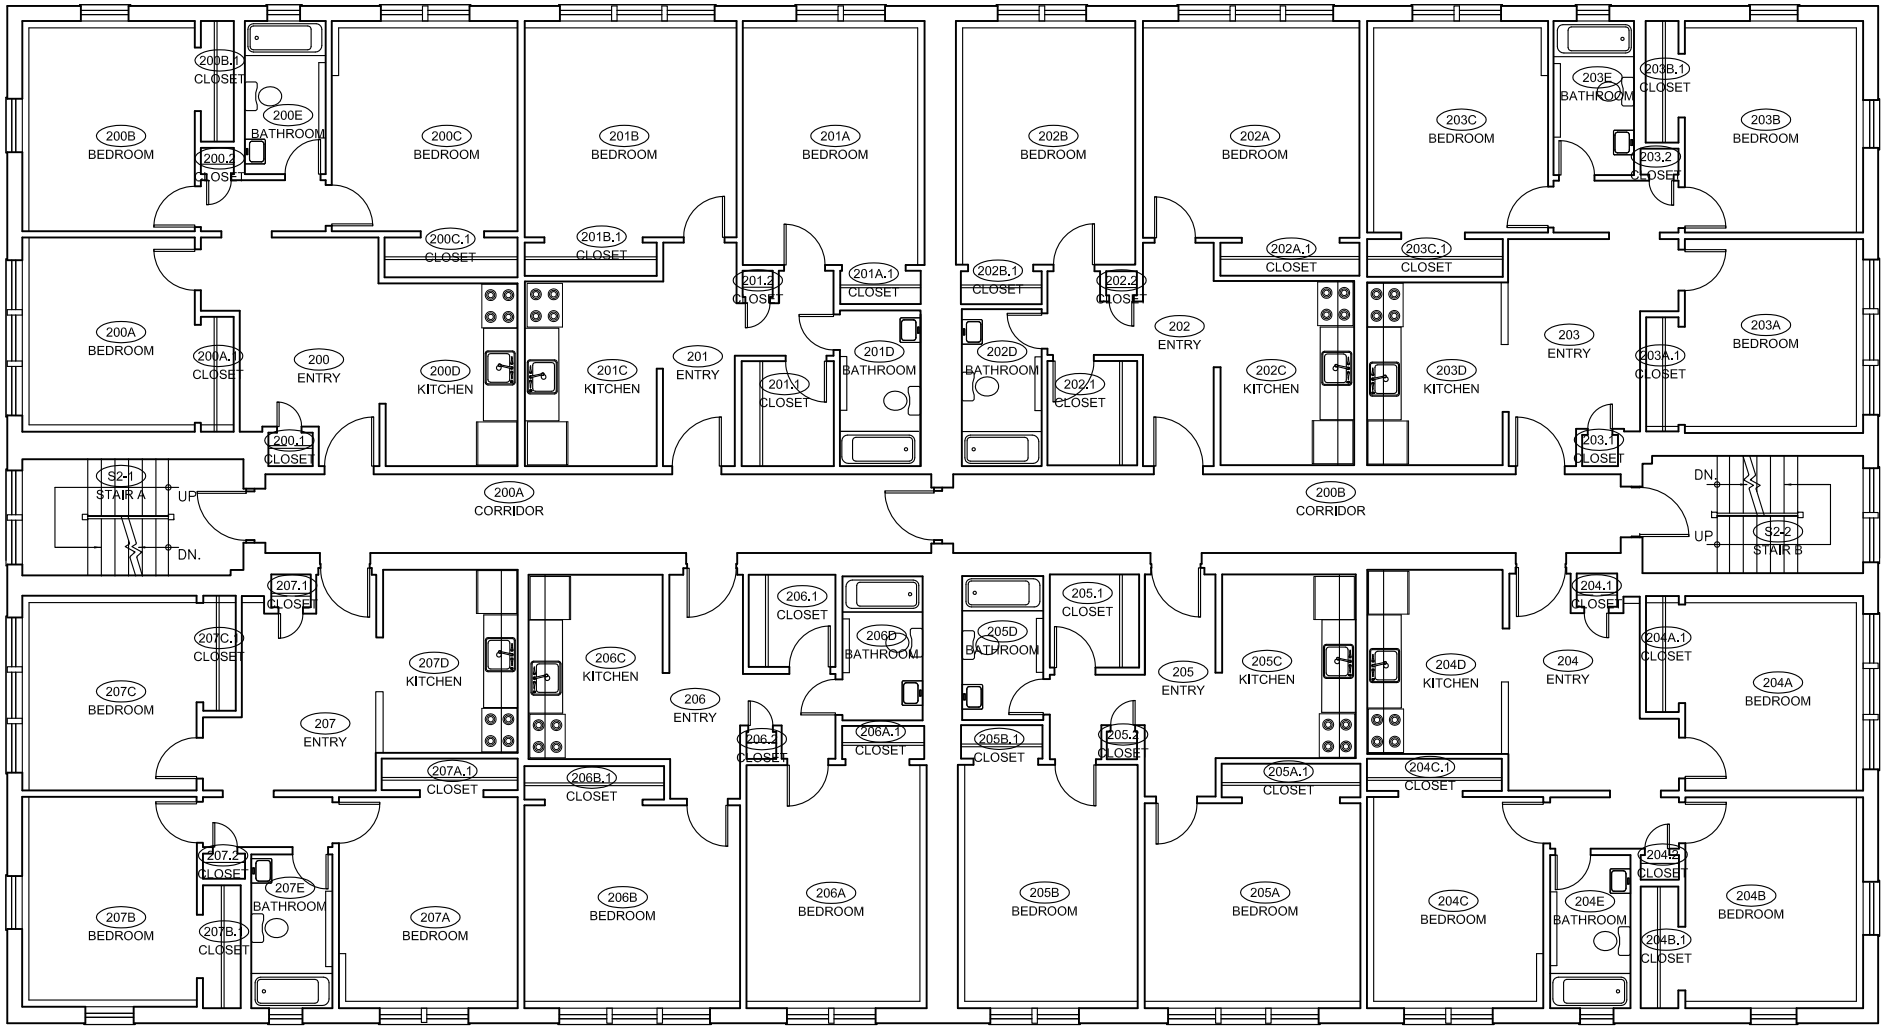

1 Second Floor
NOT TO SCALE



University of New Haven
300 Boston Post Road
West Haven, Connecticut 06516

Existing Conditions For:


Dunham Hall

Existing Plans
2nd Floor

Project: 13-1016
Initials: THS
Date: 2212-18

A-2



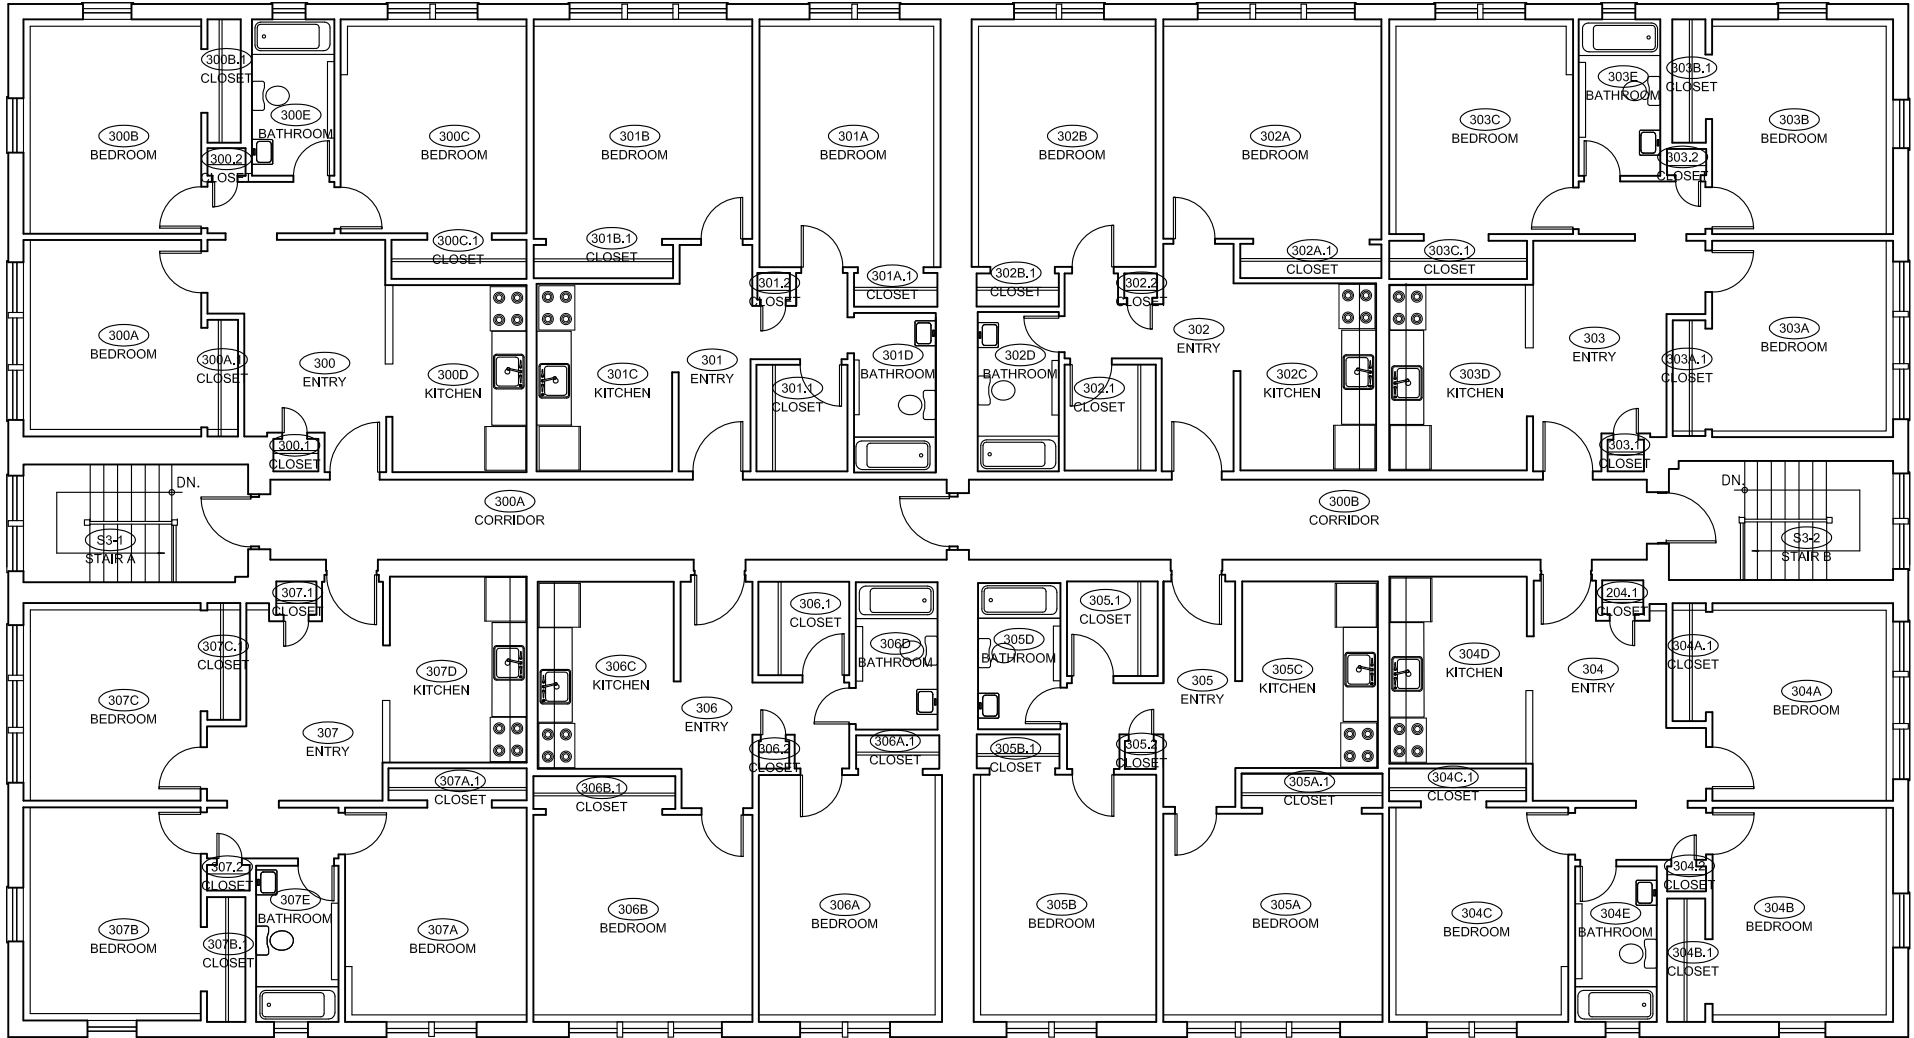

1 Third Floor
NOT TO SCALE



University of New Haven
300 Boston Post Road
West Haven, Connecticut 06516

Existing Conditions For:

Dunham Hall

Existing Plans
3rd Floor

Project: 13-1016
Initials: THS
Date: 2-1-18

A-3

