


Exterior Gross 7,134 SF

1 First Floor - "A"
NOT TO SCALE

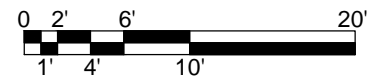

University of New Haven

300 Boston Post Road
West Haven, Connecticut 06516

Building


Forest Hills Apt.

Existing Plans
Building One - Floor A

Project: 13-1012
Initials: THS
Date: 9-1-19


A-1



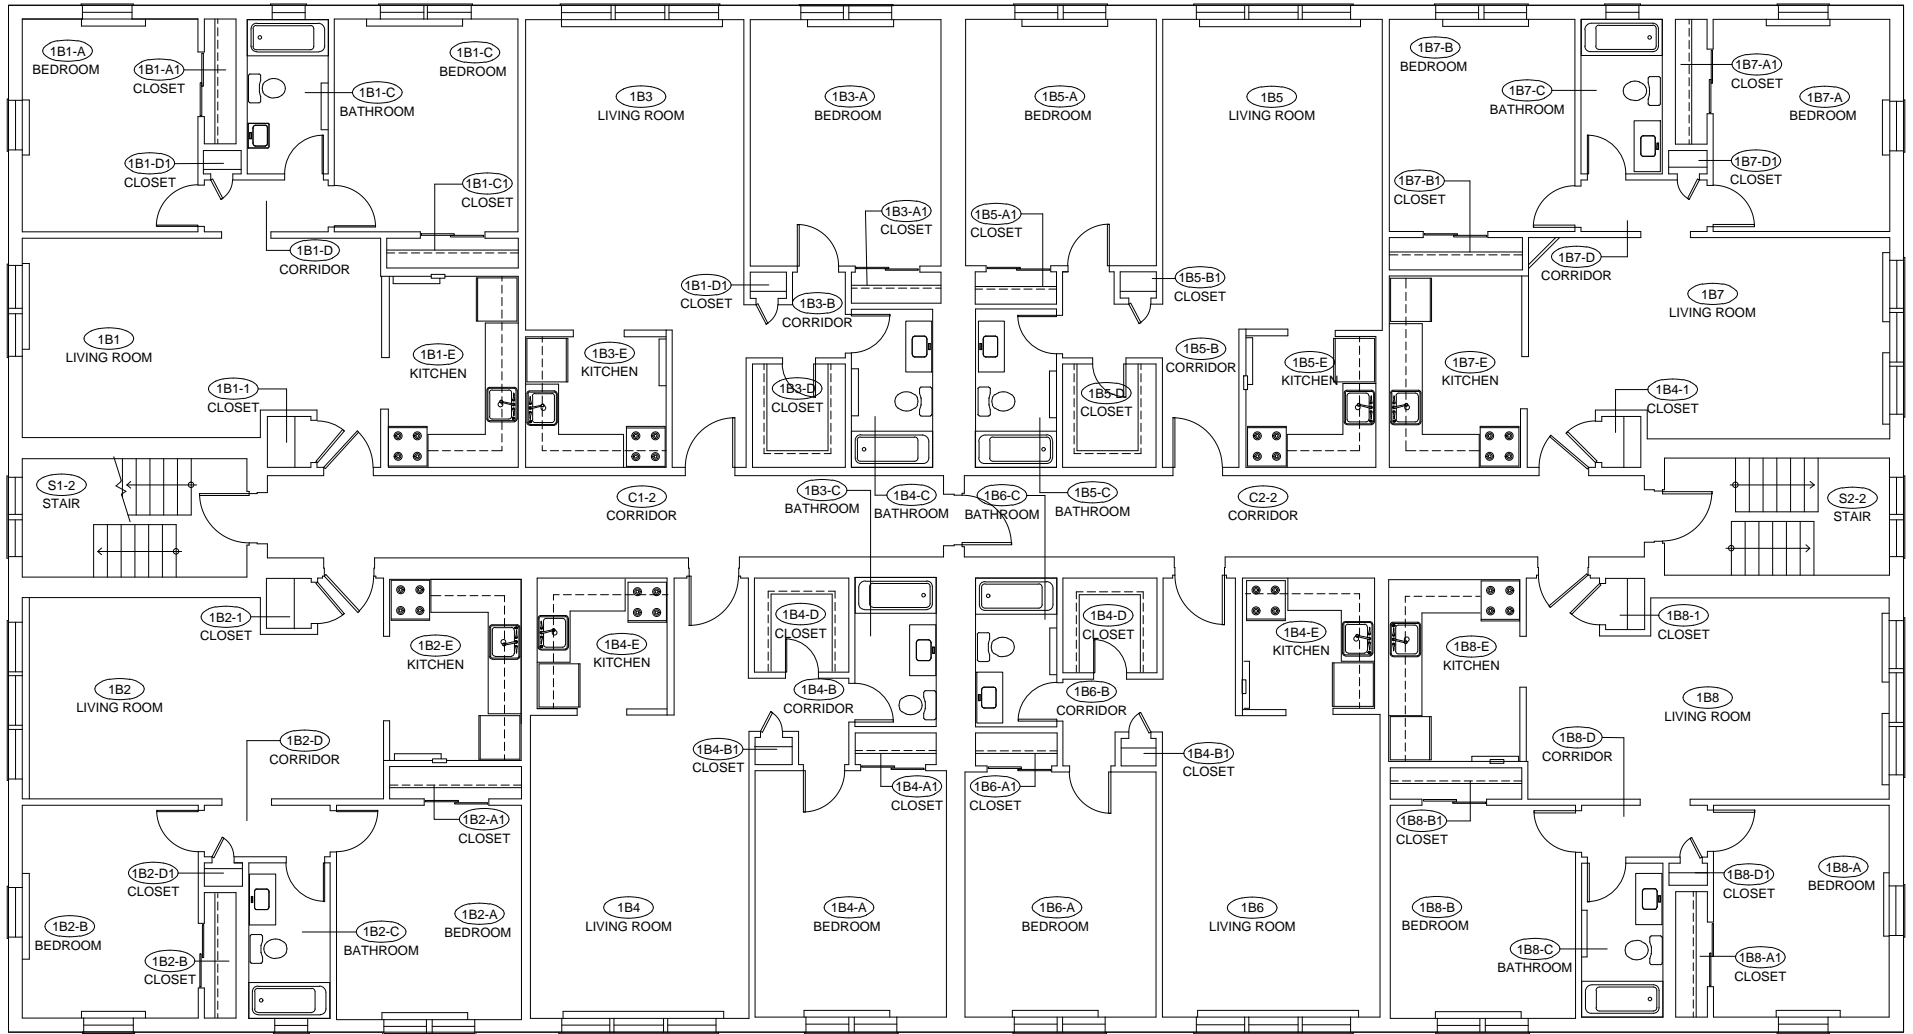

Exterior Gross 7,134 SF

1 Second Floor - "B"
NOT TO SCALE

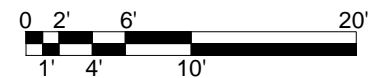

University of New Haven

300 Boston Post Road
West Haven, Connecticut 06516

Building

Forest Hills Apt.


Existing Plans

Building One - Floor B

Project: 13-1012
Initials: THS
Date: 9-1-19


A-2



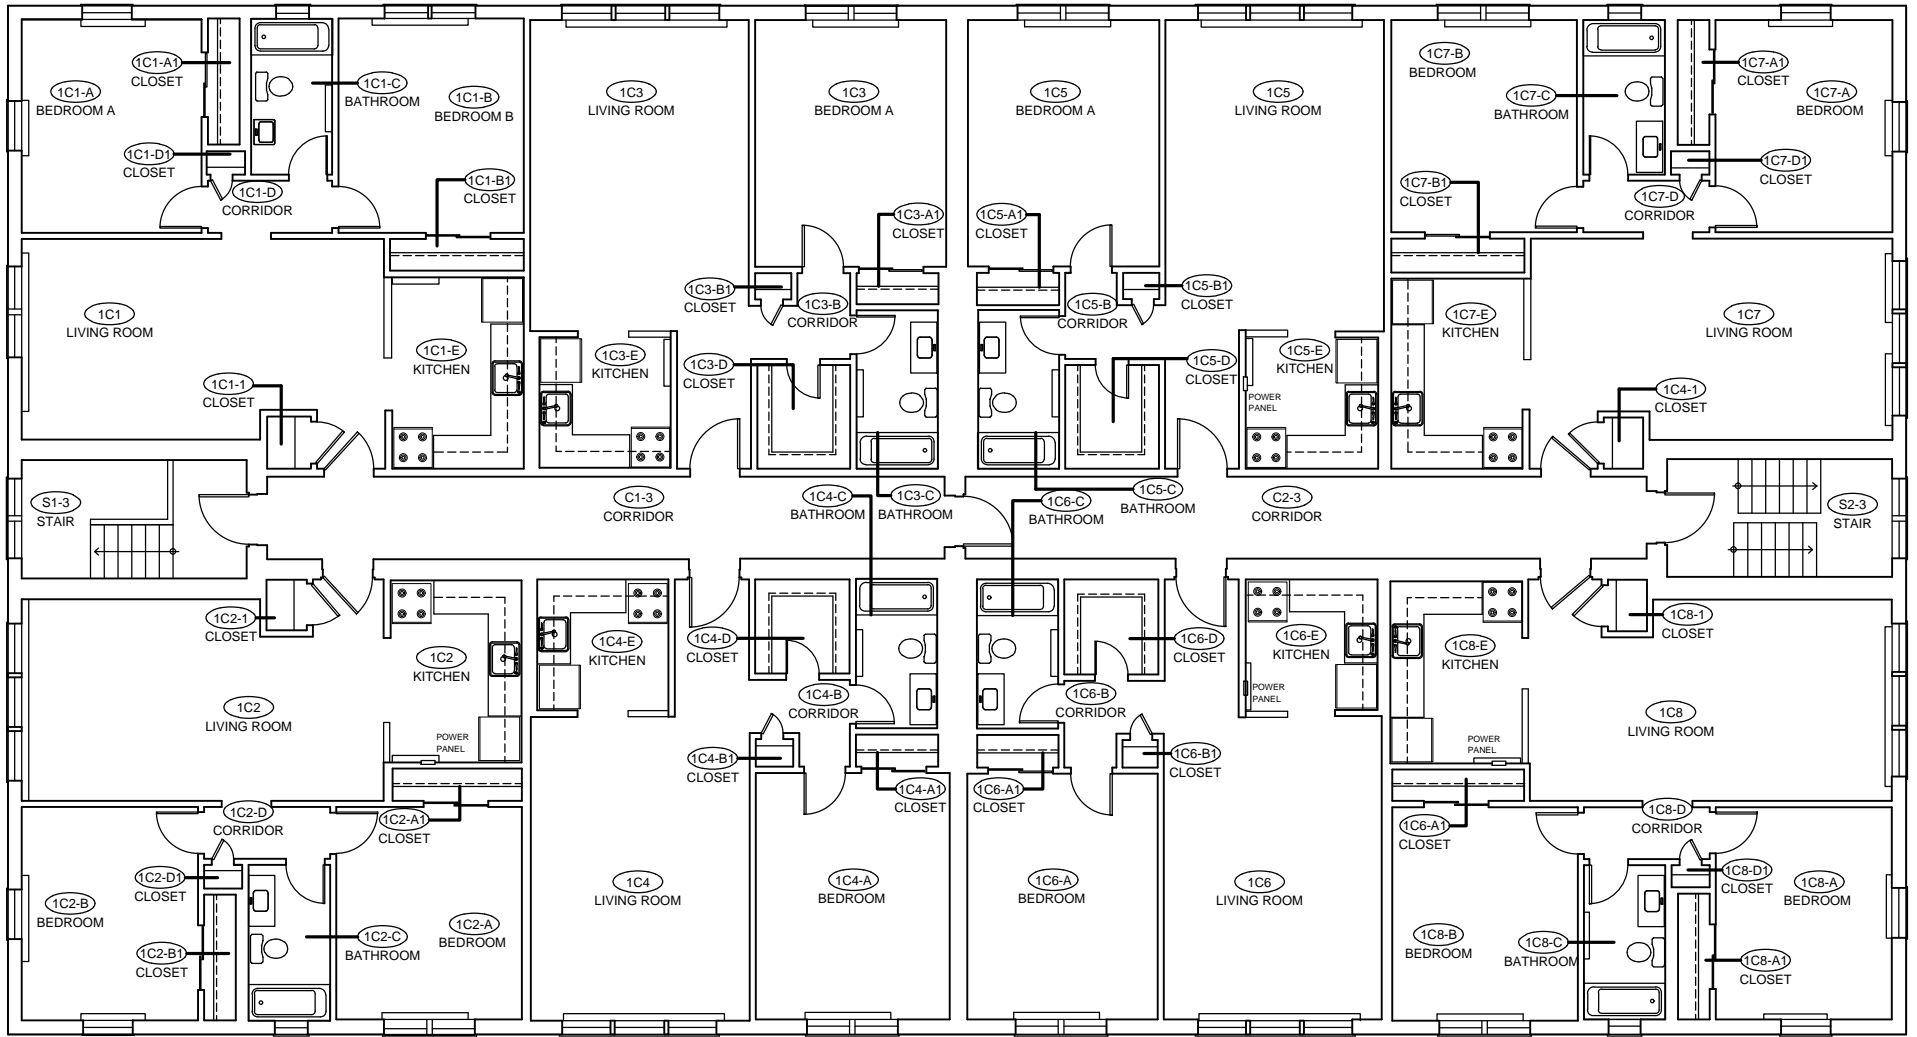

Exterior Gross 7,134 SF

① Third Floor - "C"
NOT TO SCALE

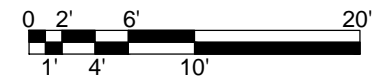

University of New Haven
300 Boston Post Road
West Haven, Connecticut 06516


Building
Forest Hills Apt.

Existing Plans
Building One - Floor C

Project: 13-1012
Initials: THS
Date: 9-1-19


A-3



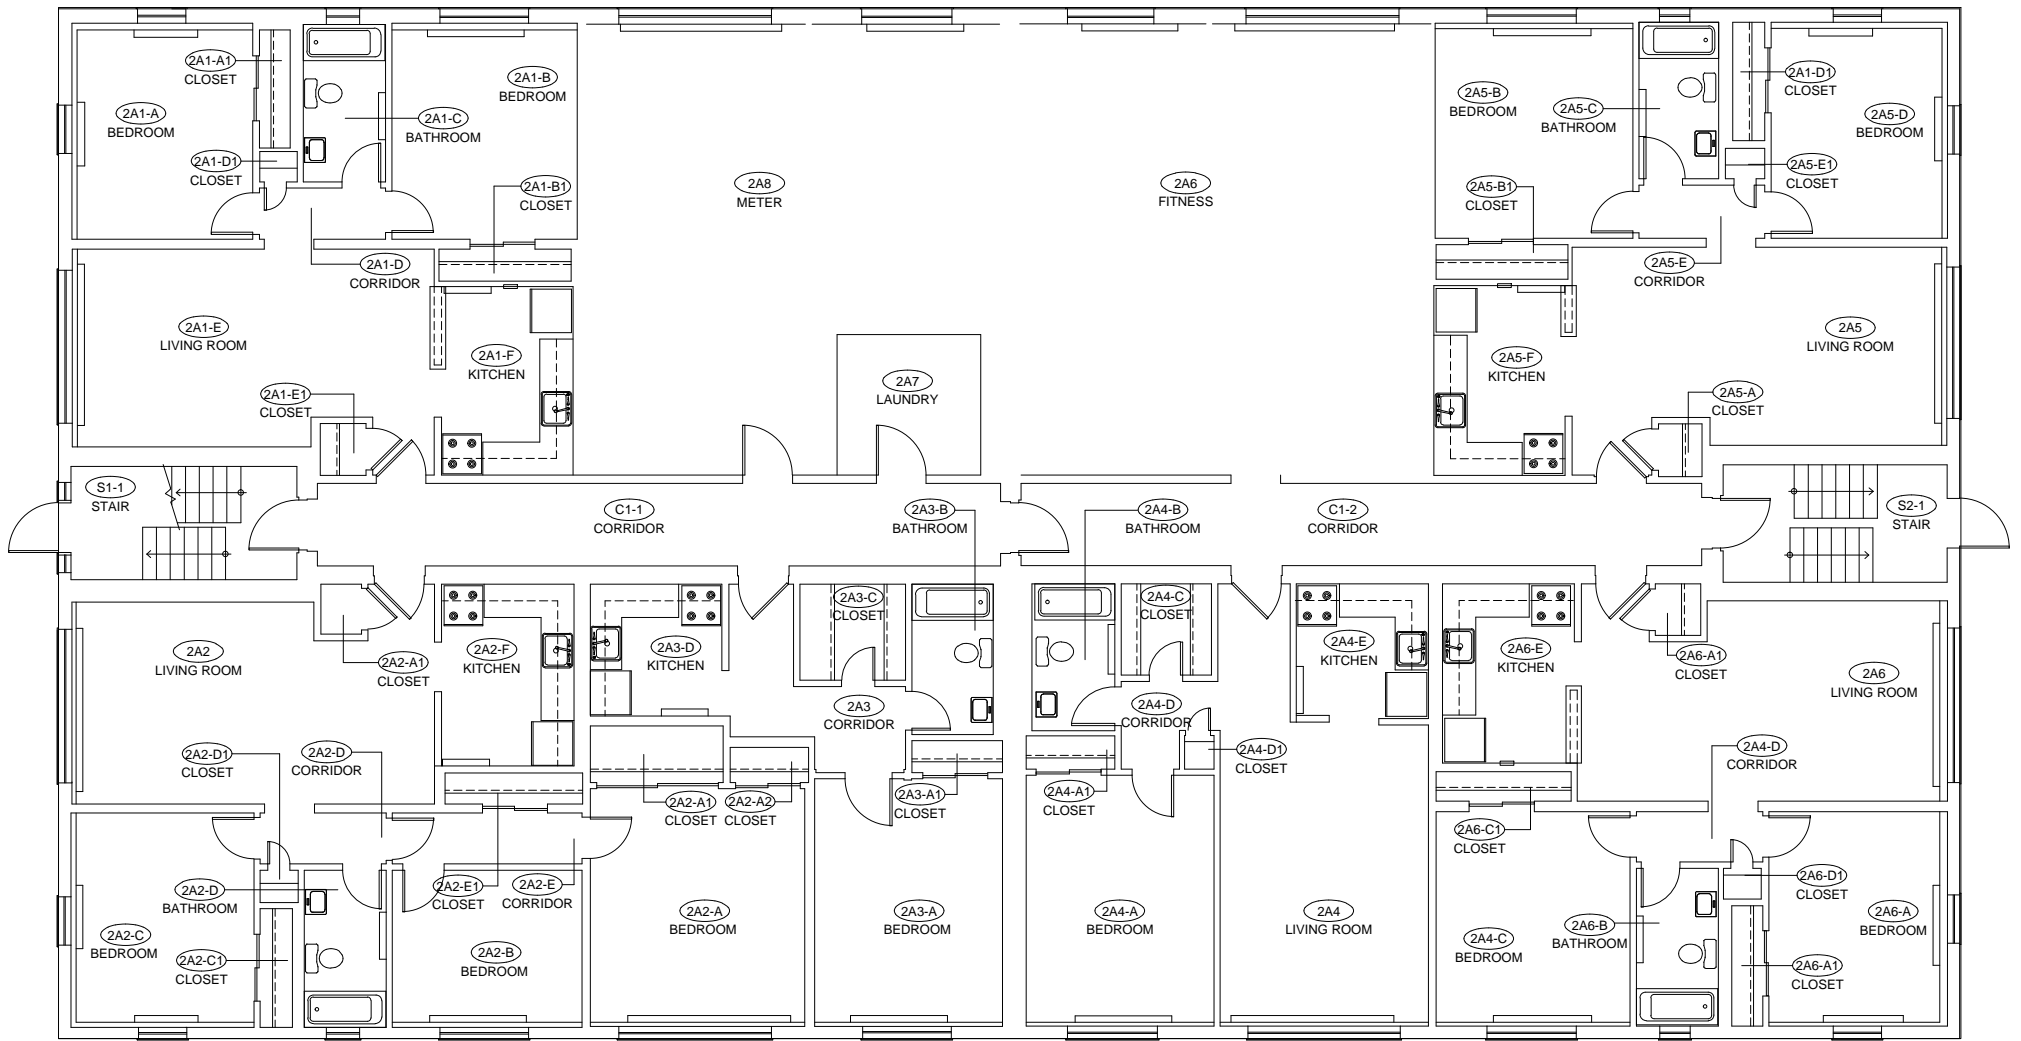

Exterior Gross 7,134 SF

1 First Floor - "A"
NOT TO SCALE

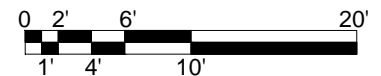

University of New Haven
300 Boston Post Road
West Haven, Connecticut 06516

Building


Forest Hills Apt.

Existing Plans
Building Two - Floor A

Project: 13-1012
Initials: THS
Date: 9-1-16


A-1



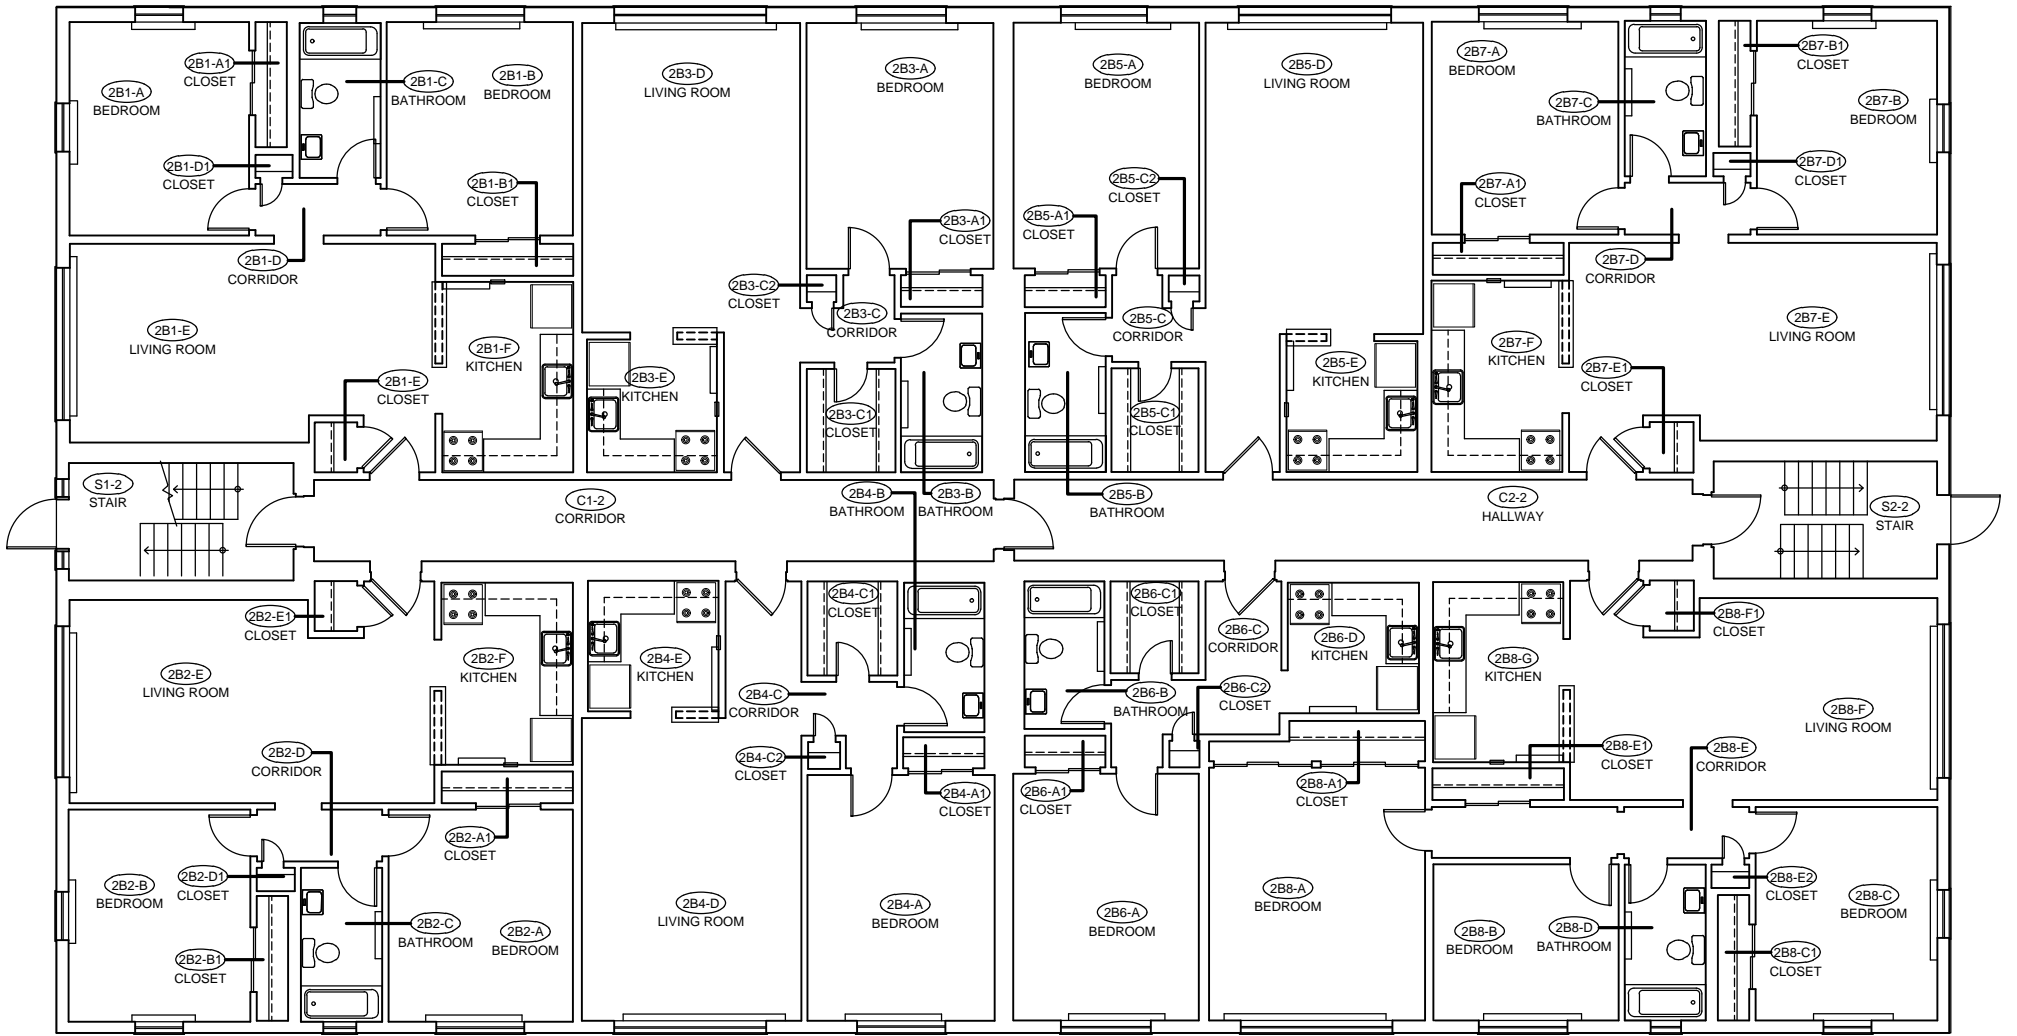

Exterior Gross 7,134 SF

1 Second Floor - "B"
NOT TO SCALE

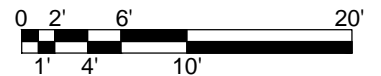

University of New Haven
300 Boston Post Road
West Haven, Connecticut 06516

Building


Forest Hills Apt.

Existing Plans
Building Two - Floor B

Project: 13-1012
Initials: THS
Date: 9-1-19


A-2



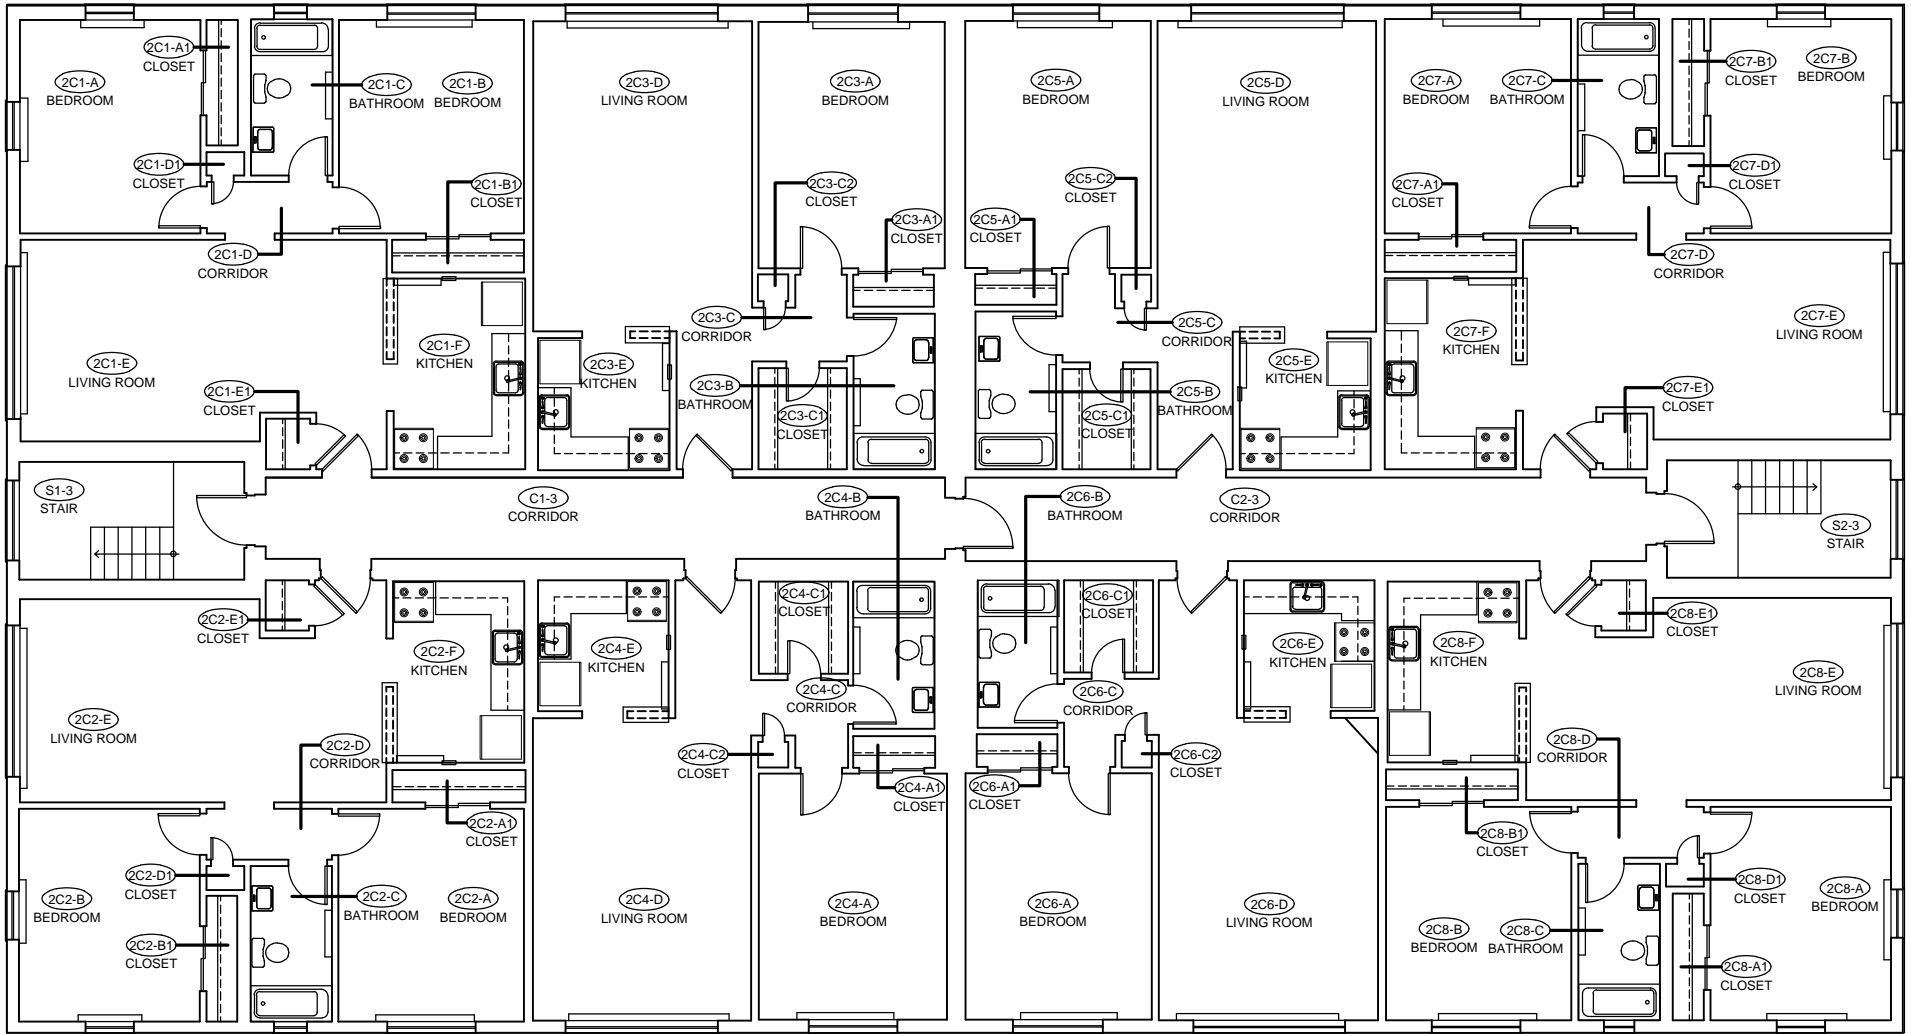

Exterior Gross 7,134 SF

1 Third Floor - "C"
NOT TO SCALE

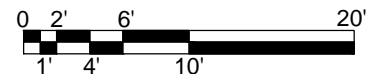

University of New Haven
300 Boston Post Road
West Haven, Connecticut 06516


Building
Forest Hills Apt.

Existing Plans
Building Two - Floor C

Project: 13-1012
Initials: THS
Date: 9-1-19


A-3



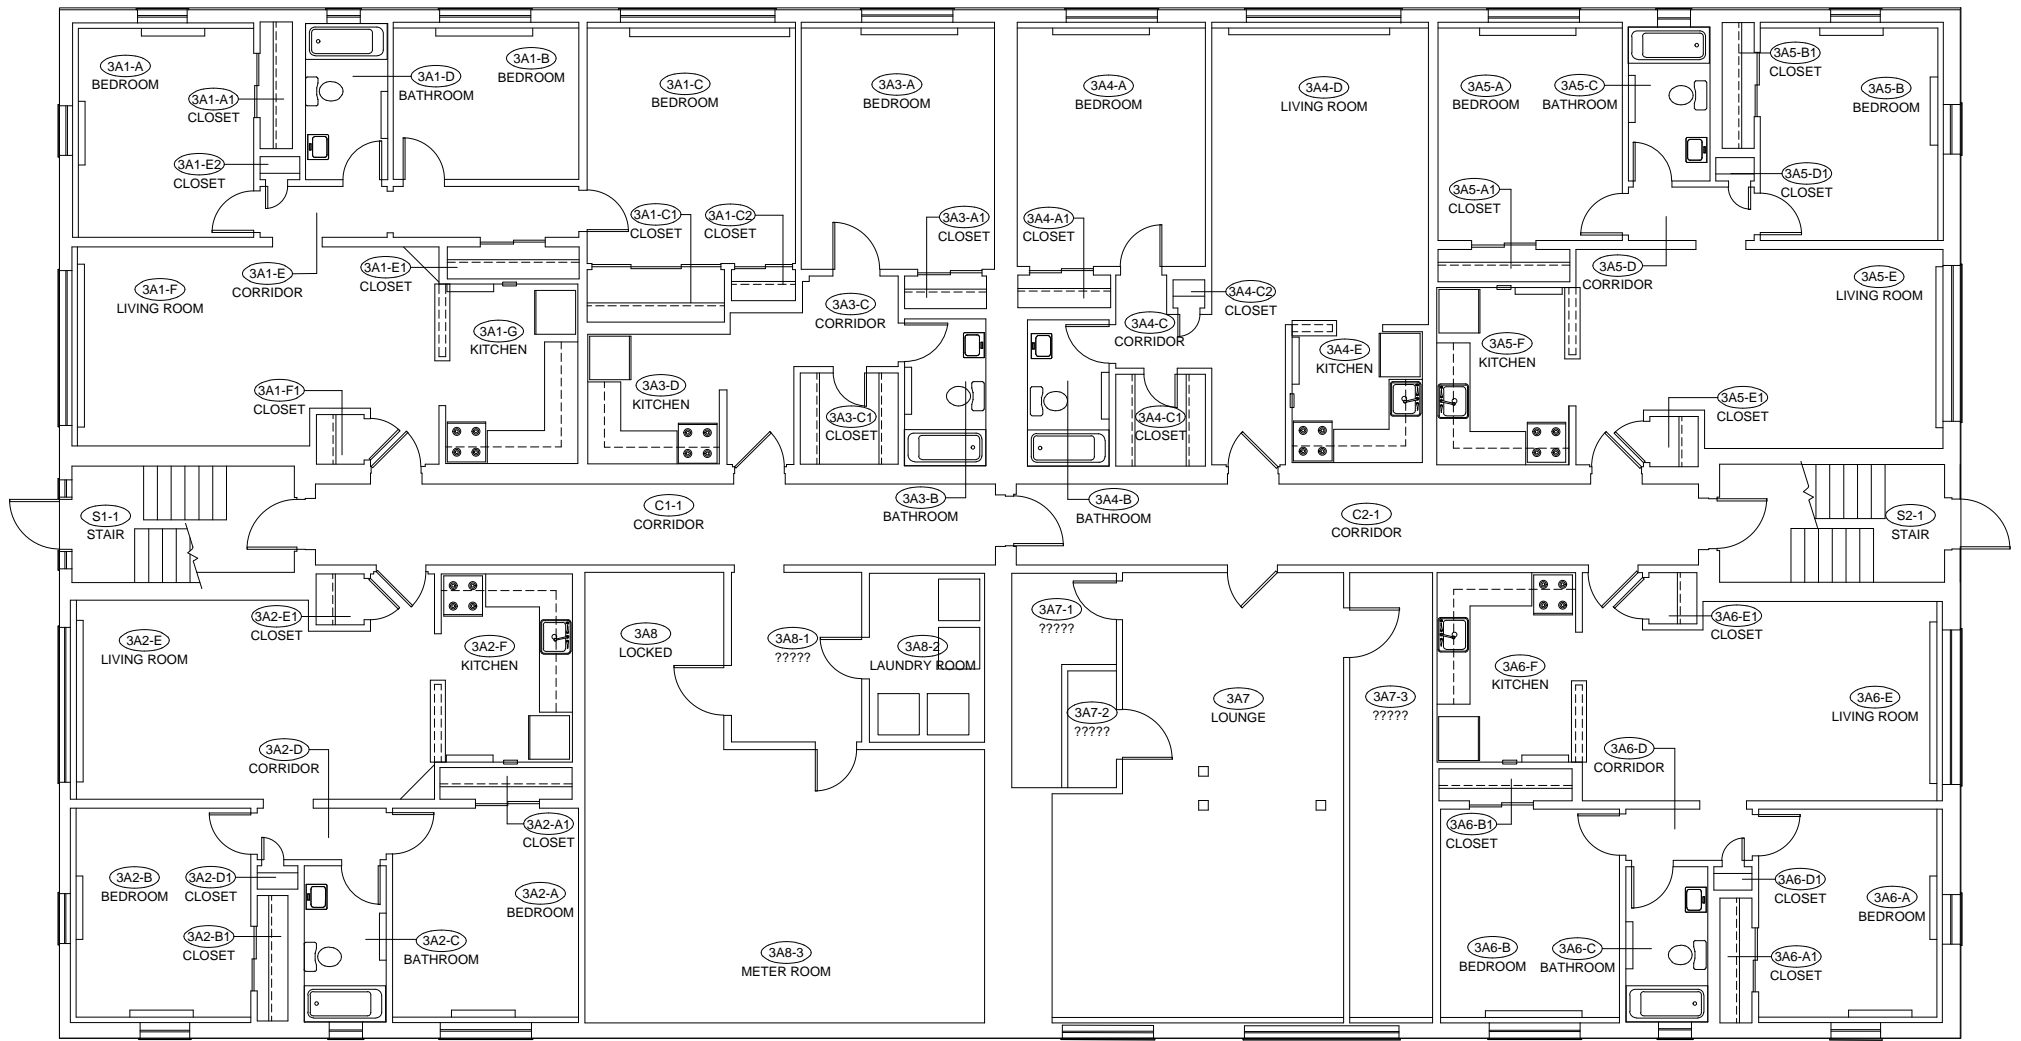


Exterior Gross 7,134 SF

1 First Floor - "A"
NOT TO SCALE

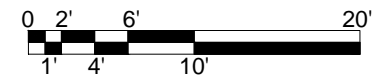


	<p>University of New Haven 300 Boston Post Road West Haven, Connecticut 06516</p>	<p>Building Forest Hills Apt.</p>	<p>Existing Plans Building Three - Floor A</p>	<p>Project: 13-1012 Initials: THS Date: 9-1-16</p> <p>A-1</p>	
--	--	--	---	--	--

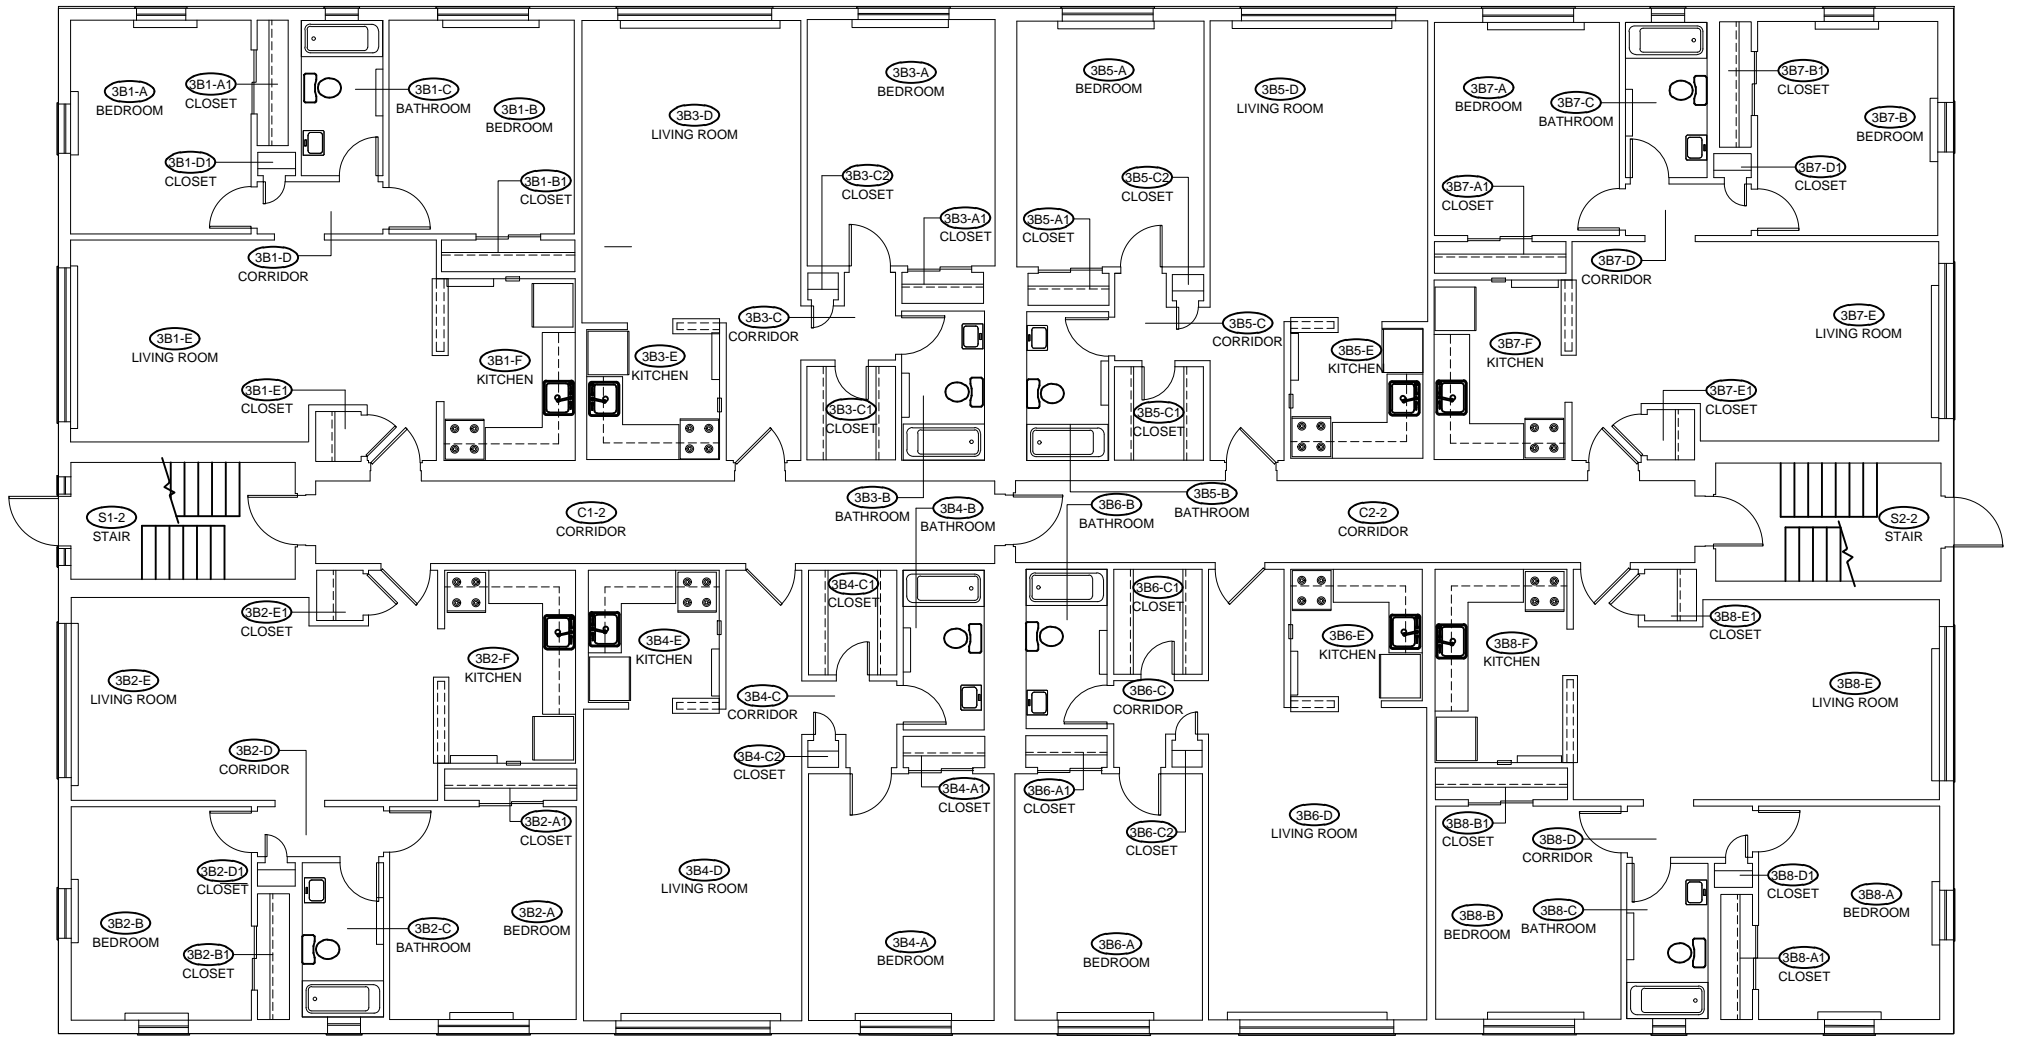

Exterior Gross 7,134 SF

1 Second Floor - "B"
NOT TO SCALE

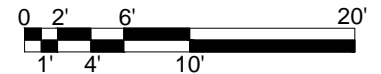

University of New Haven
300 Boston Post Road
West Haven, Connecticut 06516


Building
Forest Hills Apt.

Existing Plans
Building Three - Floor B

Project: 13-1012
Initials: THS
Date: 9-1-16


A-2



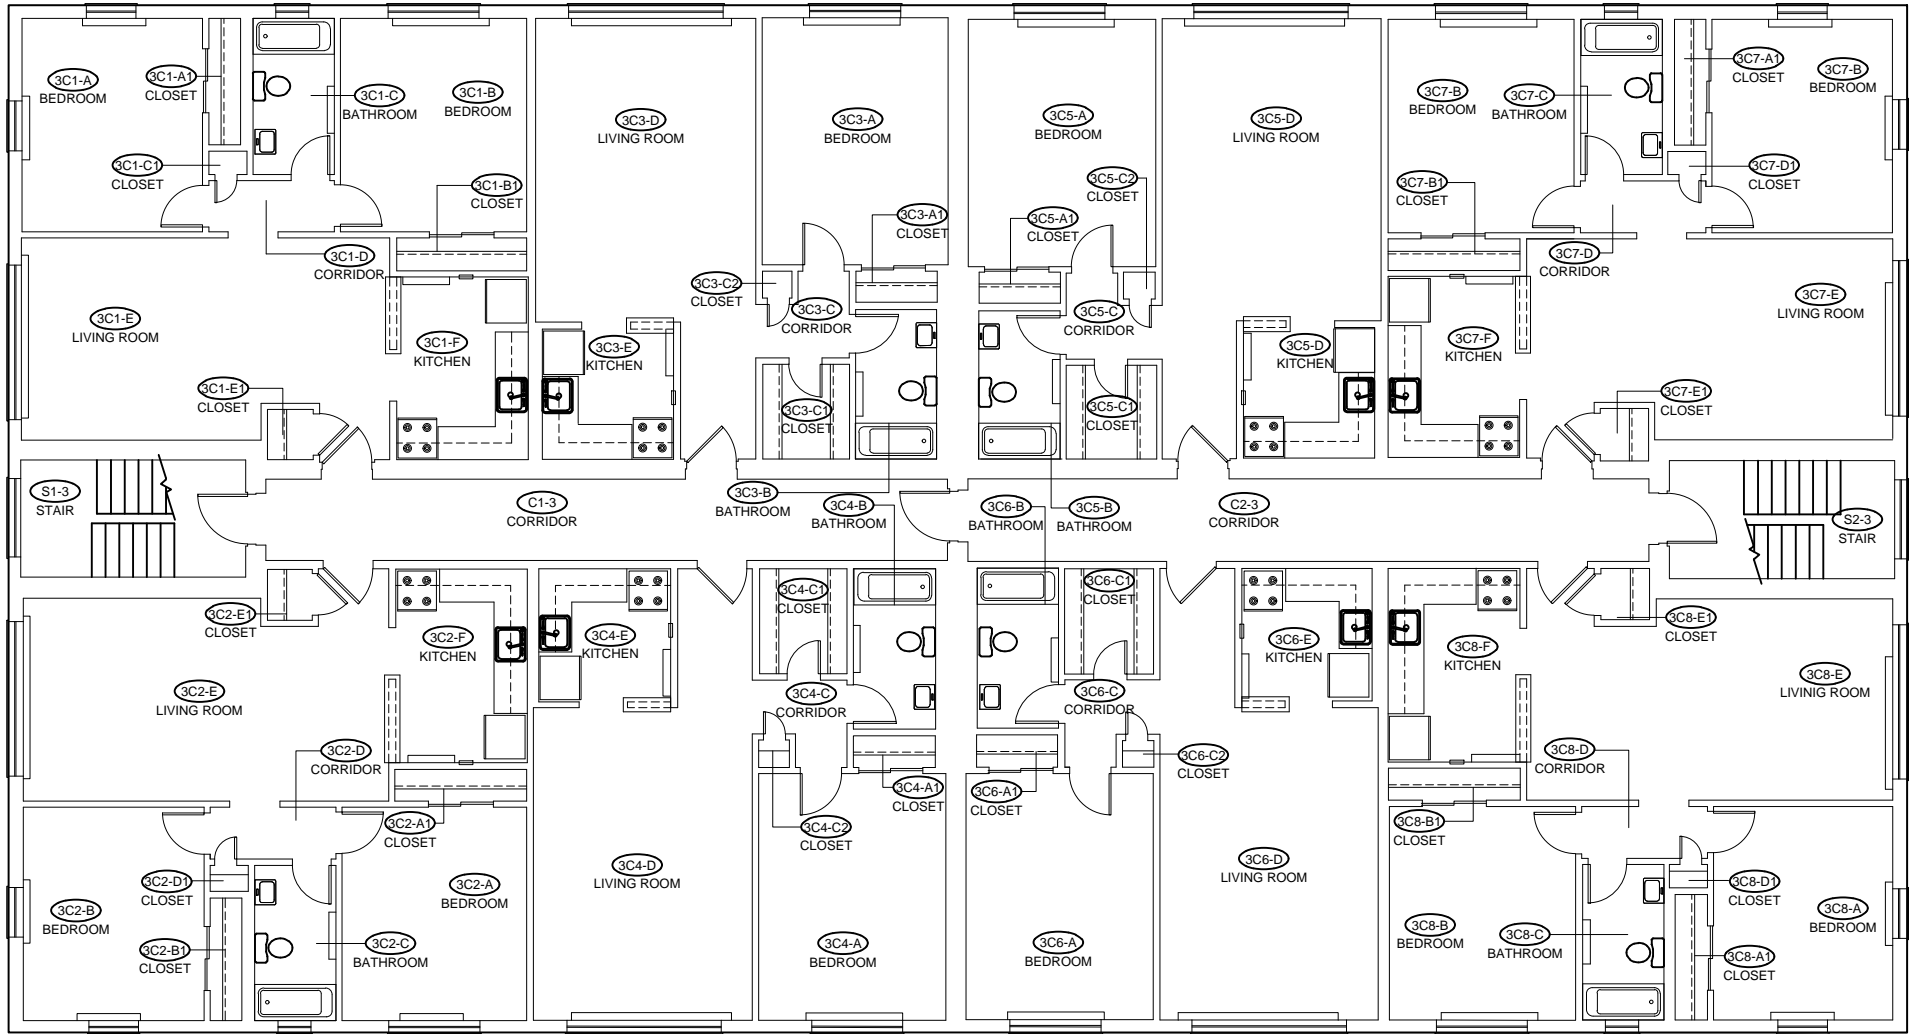

Exterior Gross 7,119 SF

1 Third Floor - "C"
NOT TO SCALE

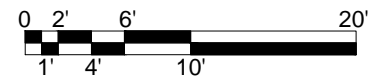

University of New Haven

300 Boston Post Road
West Haven, Connecticut 06516

Building


Forest Hills Apt.

Existing Plans
Building Three - Floor C

Project: 13-1012
Initials: THS
Date: 9-1-16


A-3



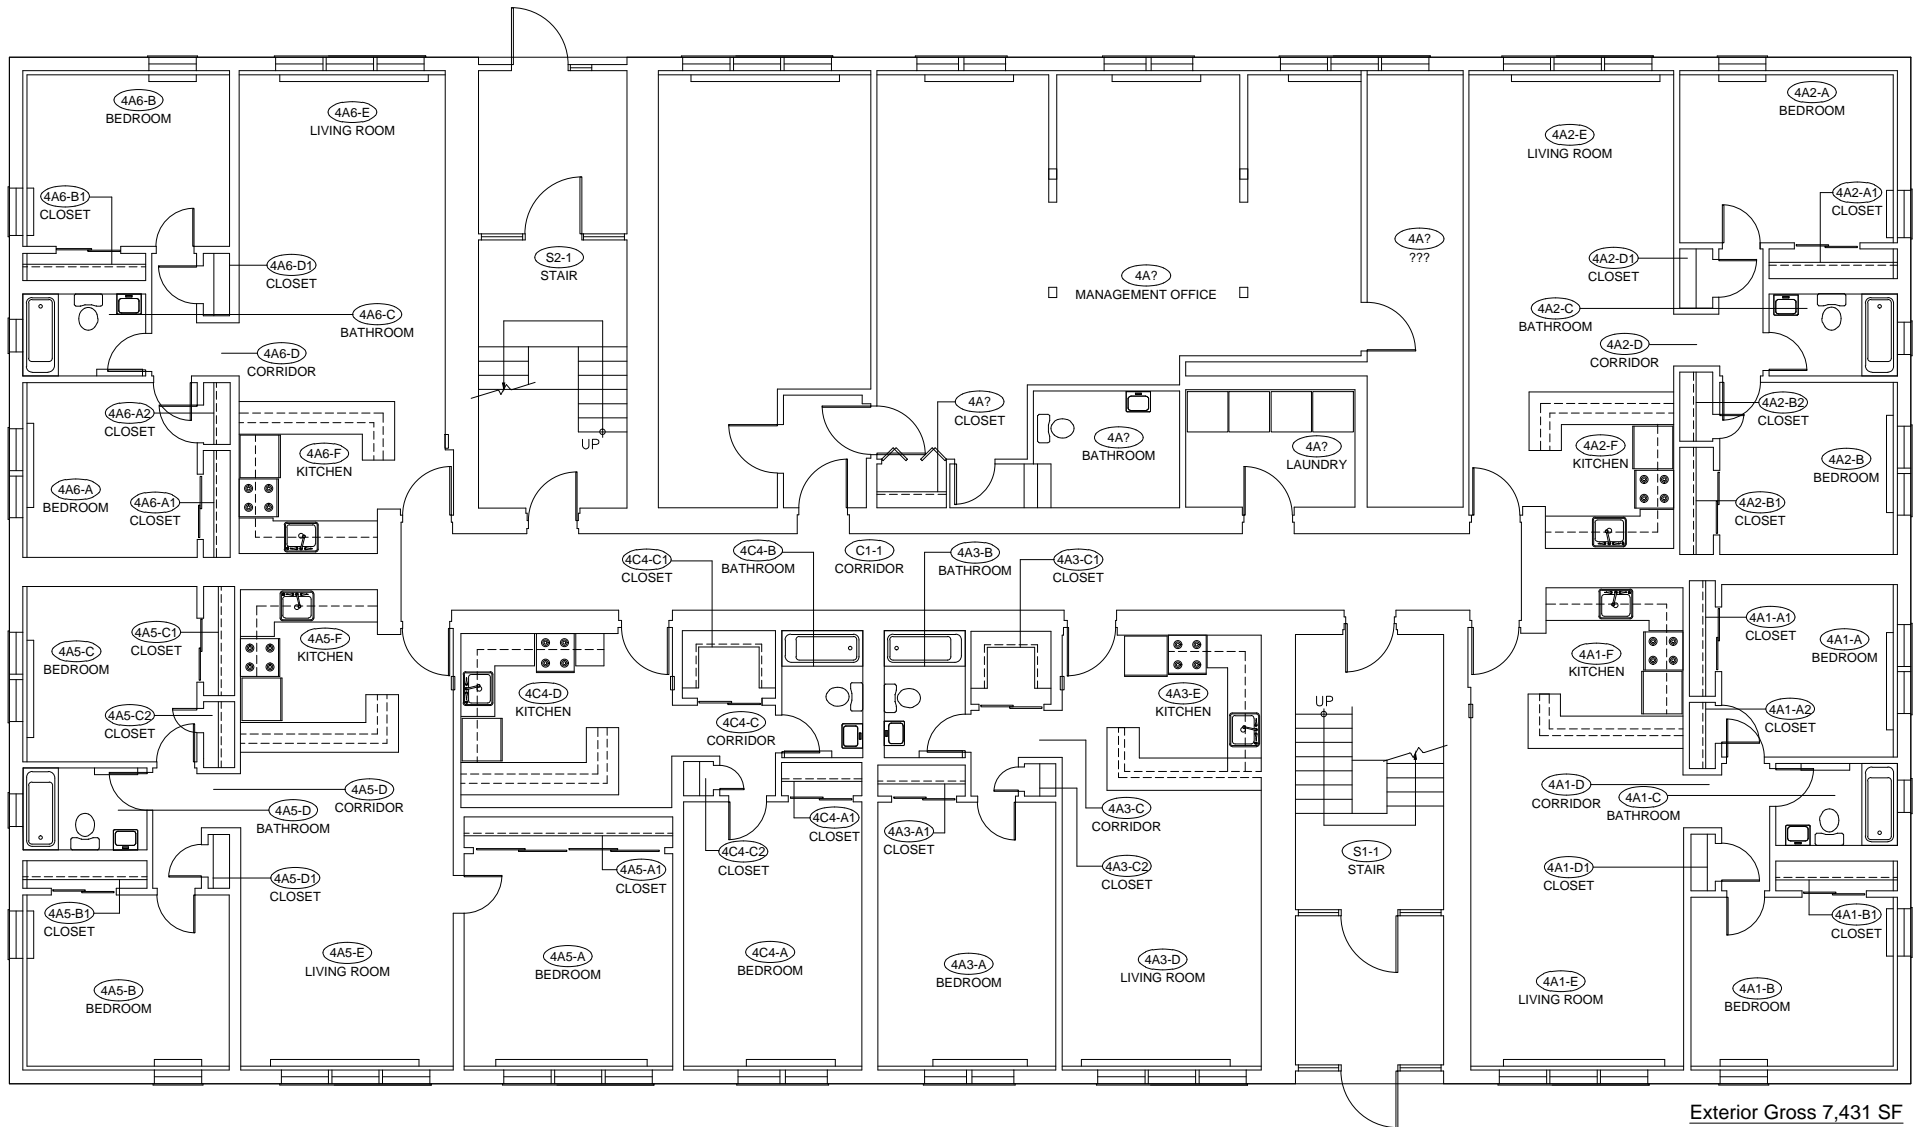

Exterior Gross 7,431 SF

1 First Floor - "A"
NOT TO SCALE

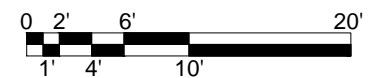

University of New Haven

300 Boston Post Road
West Haven, Connecticut 06516

Building


Forest Hills Apt.

Existing Plans
Building Four - Floor A

Project: 13-1012
Initials: THS
Date: 9-1-16


A-1



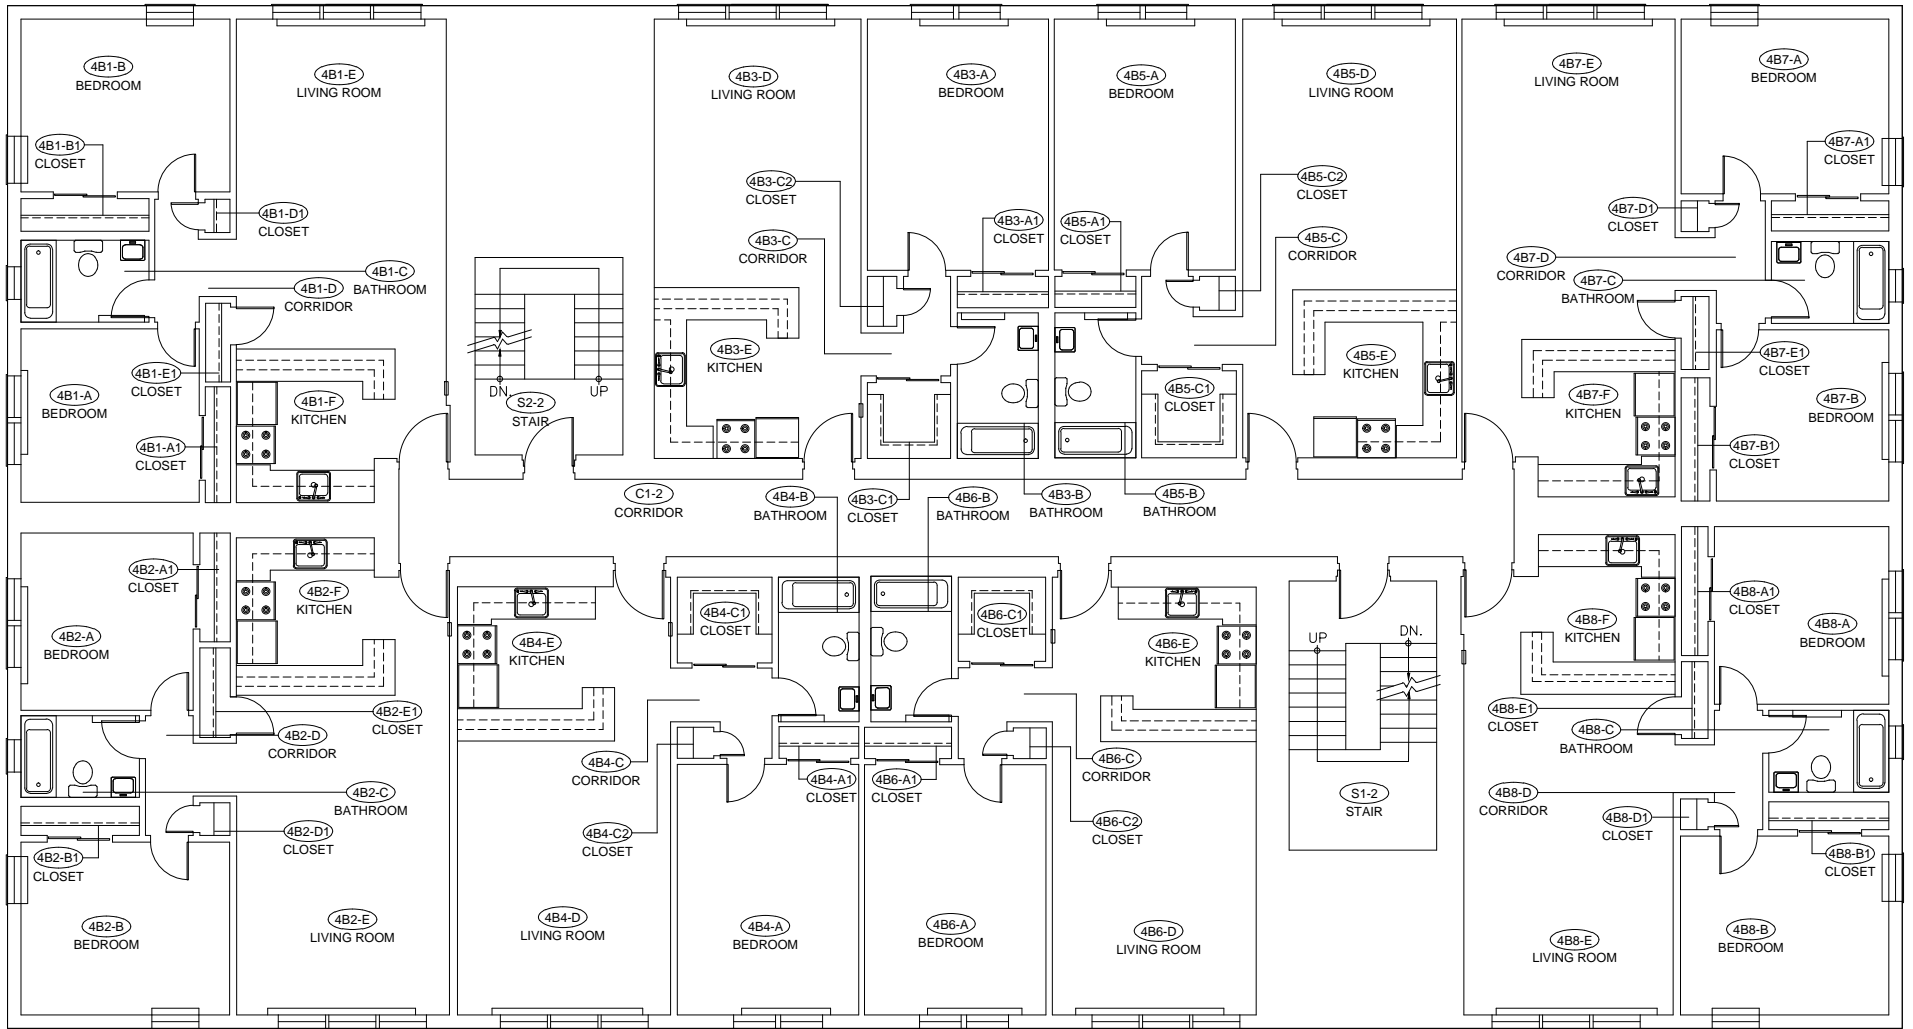

Exterior Gross 7,431 SF

1 Second Floor - "B"
NOT TO SCALE

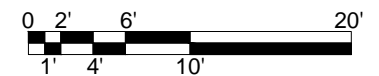

University of New Haven
300 Boston Post Road
West Haven, Connecticut 06516

Building


Forest Hills Apt.

Existing Plans
Building Four - Floor B

Project: 13-1012
Initials: THS
Date: 9-1-16


A-2



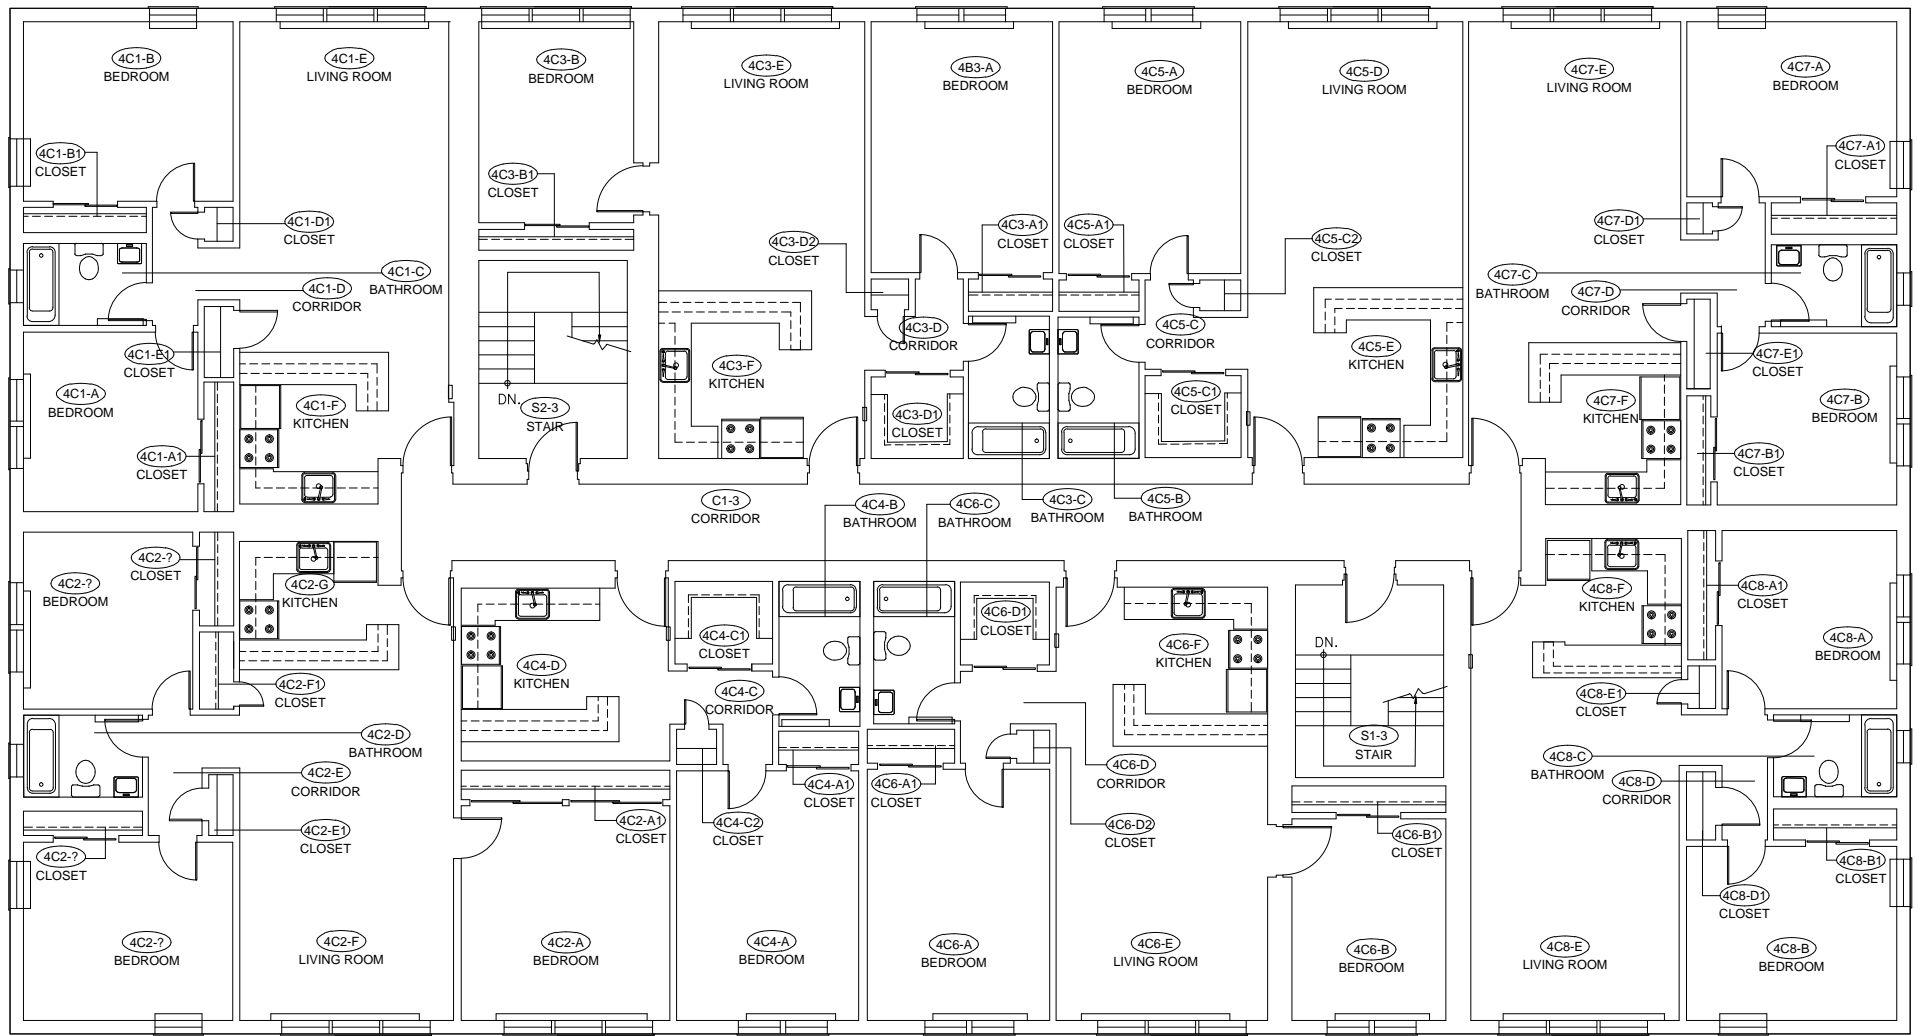

Exterior Gross 7,431 SF

1 Third Floor - "C"
NOT TO SCALE

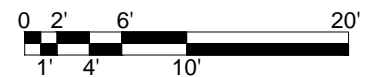

University of New Haven

300 Boston Post Road
West Haven, Connecticut 06516

Building

Forest Hills Apt.

Existing Plans
Building Four - Floor C

Project: 13-1012
Initials: THS
Date: 9-1-16

A-3

