

① 1st Floor Plan  
NOT TO SCALE



**University of New Haven**

300 Boston Post Road  
West Haven, Connecticut 06516

Existing Conditions For:

**Gerber Hall**


**Gerber Hall**

1st Floor

Project: 13-1016  
Initials: THS  
Date: 2-13-18

**A-1-1**



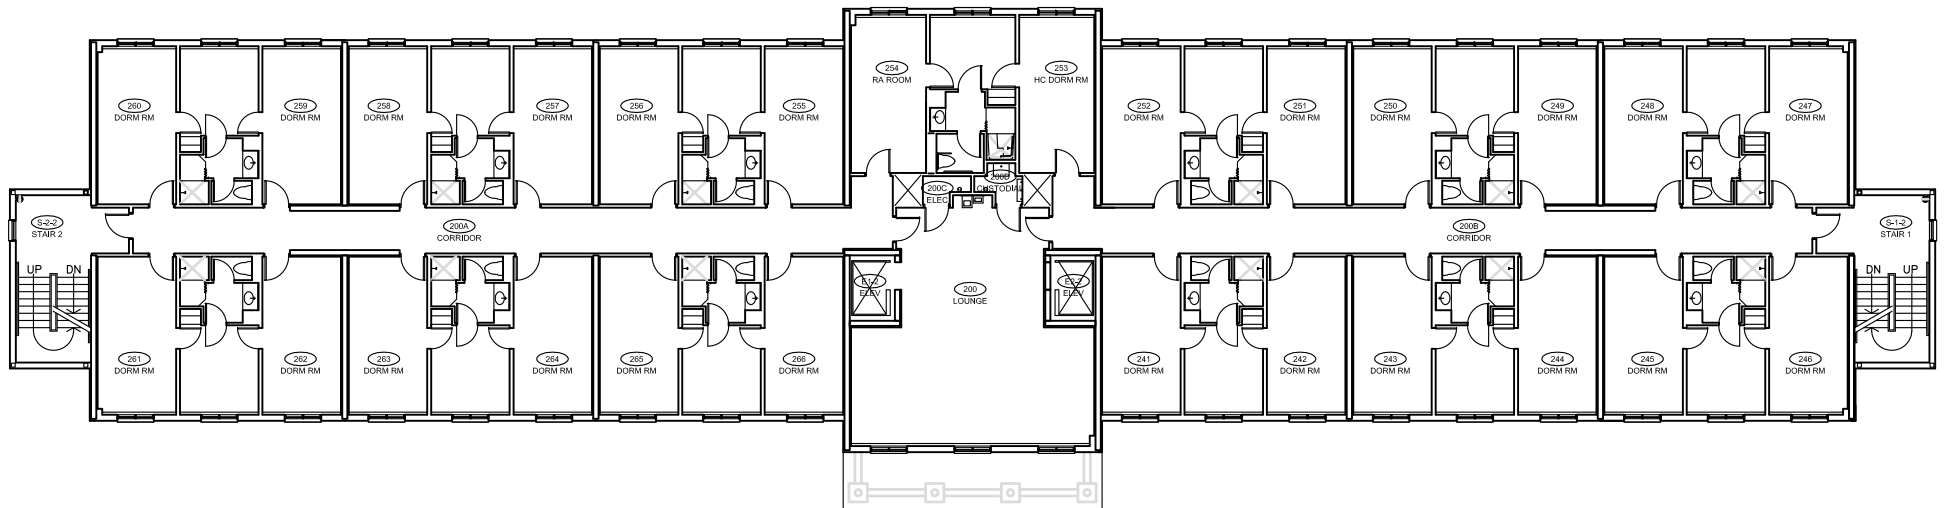

1 2nd Floor Plan  
NOT TO SCALE



**University of New Haven**

300 Boston Post Road  
West Haven, Connecticut 06516

Existing Conditions For:

**Gerber Hall**

**Gerber Hall**

2nd Floor

Project: 13-1016  
Initials: THS  
Date: 2-13-18

**A-2-1**





1 3rd Floor Plan  
NOT TO SCALE



**University of New Haven**

300 Boston Post Road  
West Haven, Connecticut 06516

Existing Conditions For:

**Gerber Hall**

**Gerber Hall**

3rd Floor

Project: 13-1016  
Initials: THS  
Date: 2-13-18

**A-3-1**





1 4th Floor Plan  
NOT TO SCALE



**University of New Haven**

300 Boston Post Road  
West Haven, Connecticut 06516

Existing Conditions For:

**Gerber Hall**

**Gerber Hall**

4th Floor

Project: 13-1016  
Initials: THS  
Date: 2-13-18

**A-4-1**

