

1 Lower Level Floor Plan
NOT TO SCALE



University of New Haven

300 Boston Post Road
West Haven, Connecticut 06516

Existing Conditions For:

Sheffield Hall


Existing Plans

Lower Level Floor

Project: 13-1016
Initials: THS
Date: 2-1-18

A-0



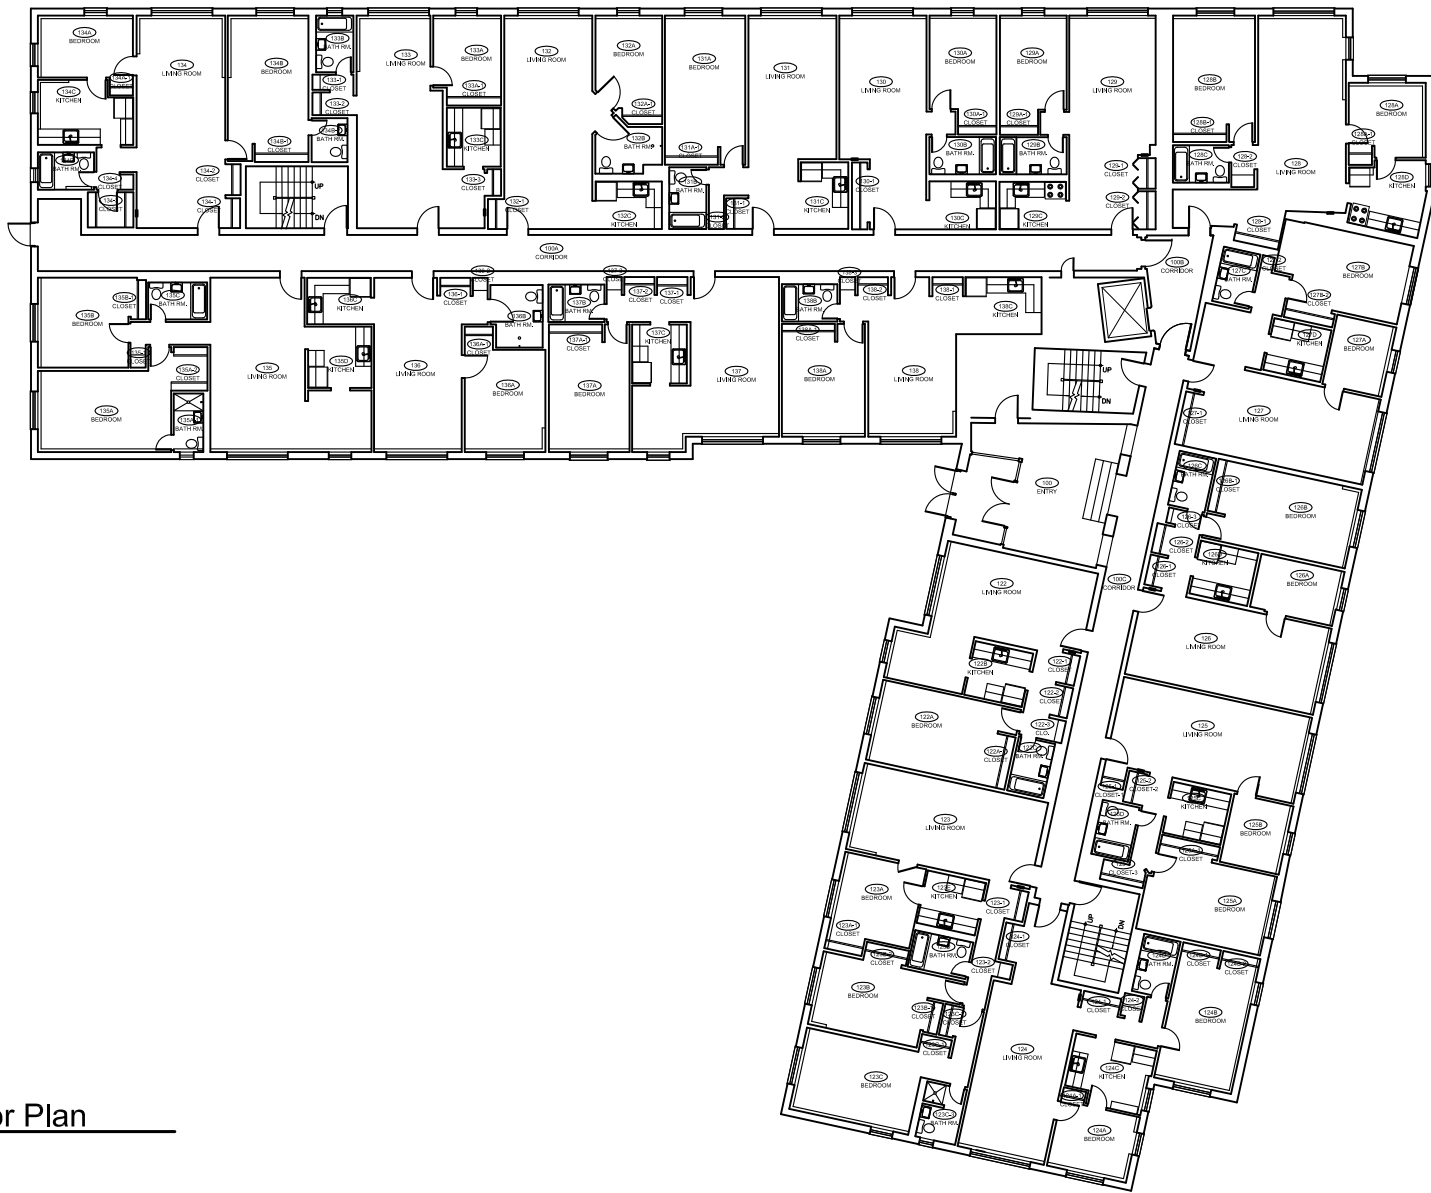

1 First Floor Plan
NOT TO SCALE



University of New Haven

300 Boston Post Road
West Haven, Connecticut 06516

Existing Conditions For:

Sheffield Hall


Existing Plans

First Floor

Project: 13-1016
Initials: THS
Date: 2-1-18

A-1



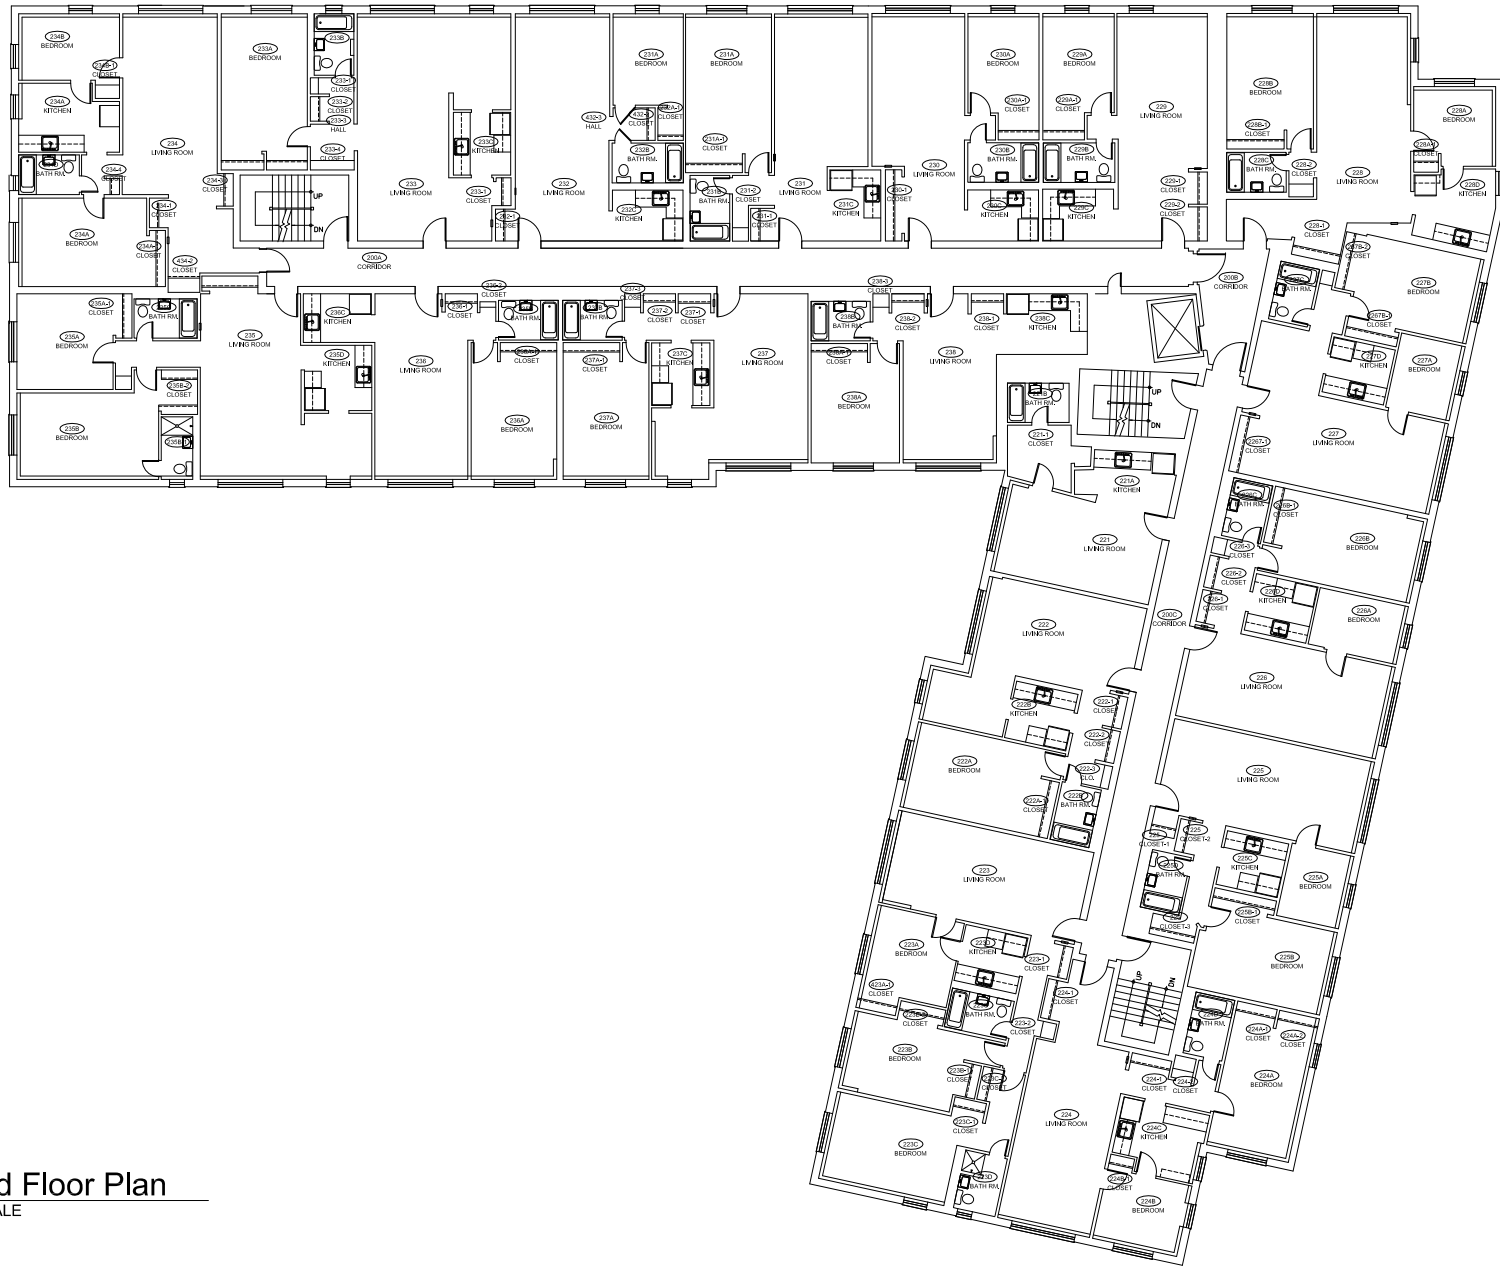

1 Second Floor Plan
NOT TO SCALE



University of New Haven
300 Boston Post Road
West Haven, Connecticut 06516

Existing Conditions For:

Sheffield Hall

Existing Plans
Second Floor

Project: 13-1016
Initials: THS
Date: 2-1-18

A-2





1 Third Floor Plan
NOT TO SCALE



University of New Haven

300 Boston Post Road
West Haven, Connecticut 06516

Existing Conditions For:

Sheffield Hall

Existing Plans

3rd Floor

Project: 13-1016
Initials: THS
Date: 2-1-18

A-3





1 Fourth Floor Plan
NOT TO SCALE



University of New Haven

300 Boston Post Road
West Haven, Connecticut 06516

Existing Conditions For:

Sheffield Hall

Existing Plans

Fourth Floor

Project: 13-1016
Initials: THS
Date: 2-1-18

A-4

