

① Lower Level Plan
NOT TO SCALE



University of New Haven

300 Boston Post Road
West Haven, Connecticut 06516

Existing Conditions For:

Winchester Hall


Existing Plans

Lower Level Floor

Project: 13-1016
Initials: THS
Date: 2-1-18

A-0



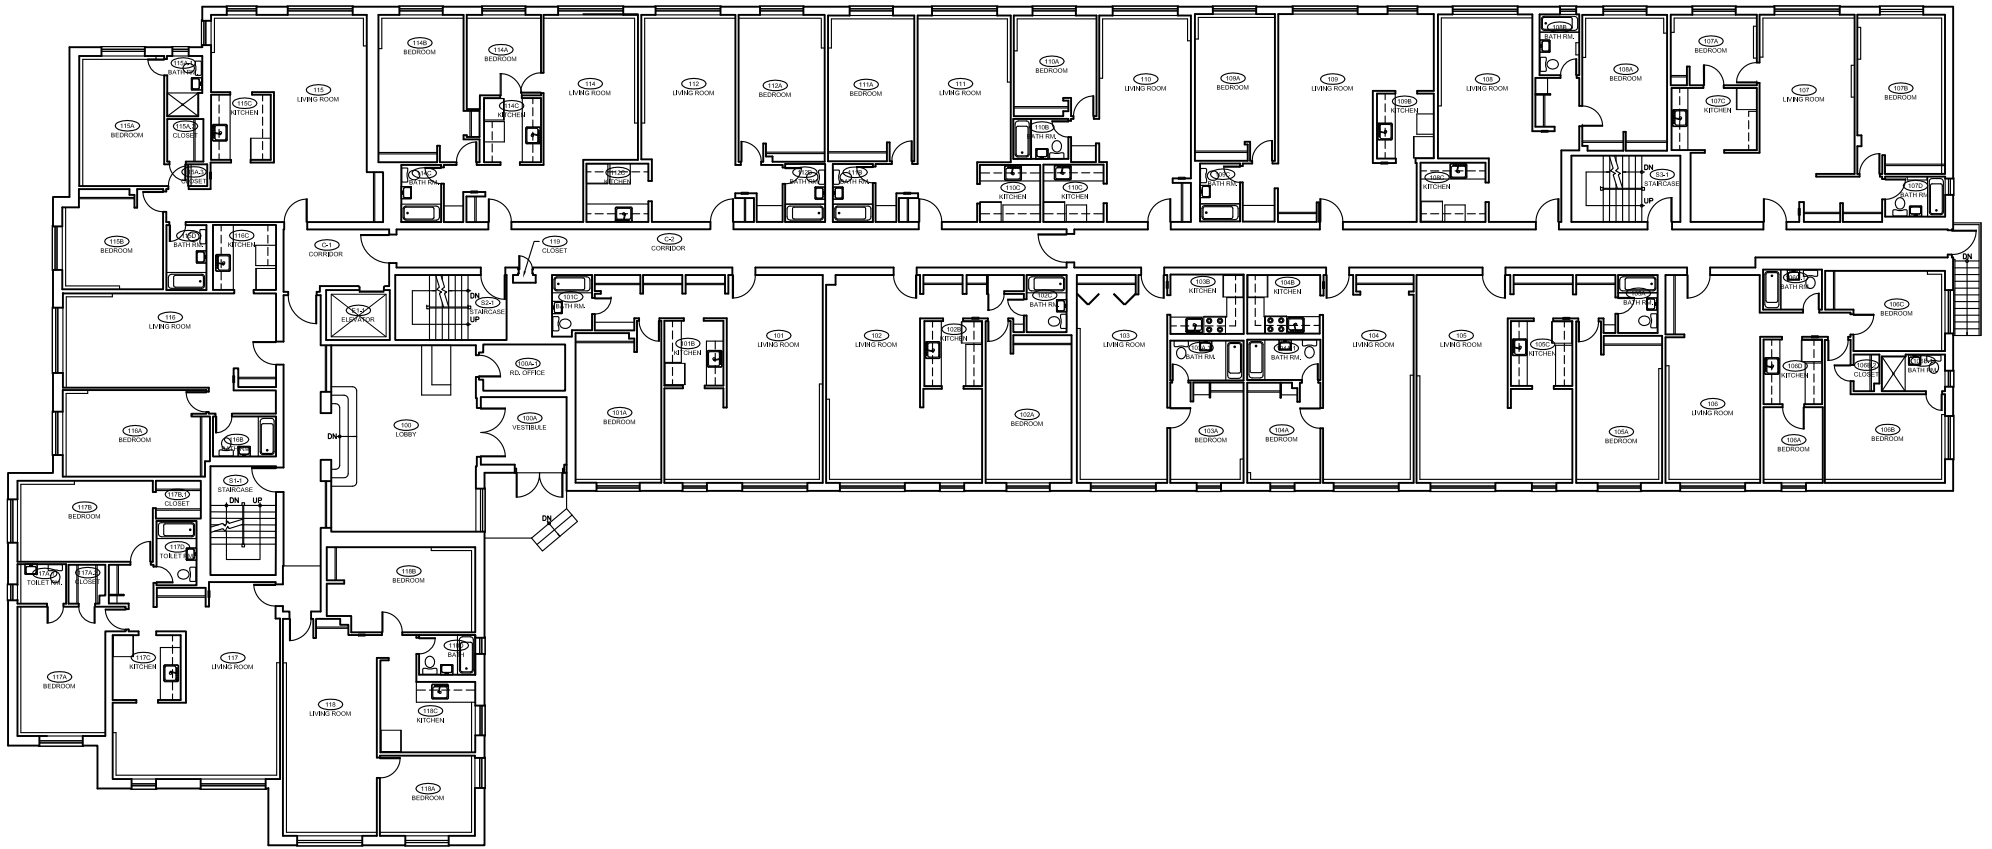

1 First Floor Plan
NOT TO SCALE



University of New Haven

300 Boston Post Road
West Haven, Connecticut 06516

Existing Conditions For:

Winchester Hall


Existing Plans

1st Floor

Project: 13-1016
Initials: THS
Date: 2-1-18

A-1



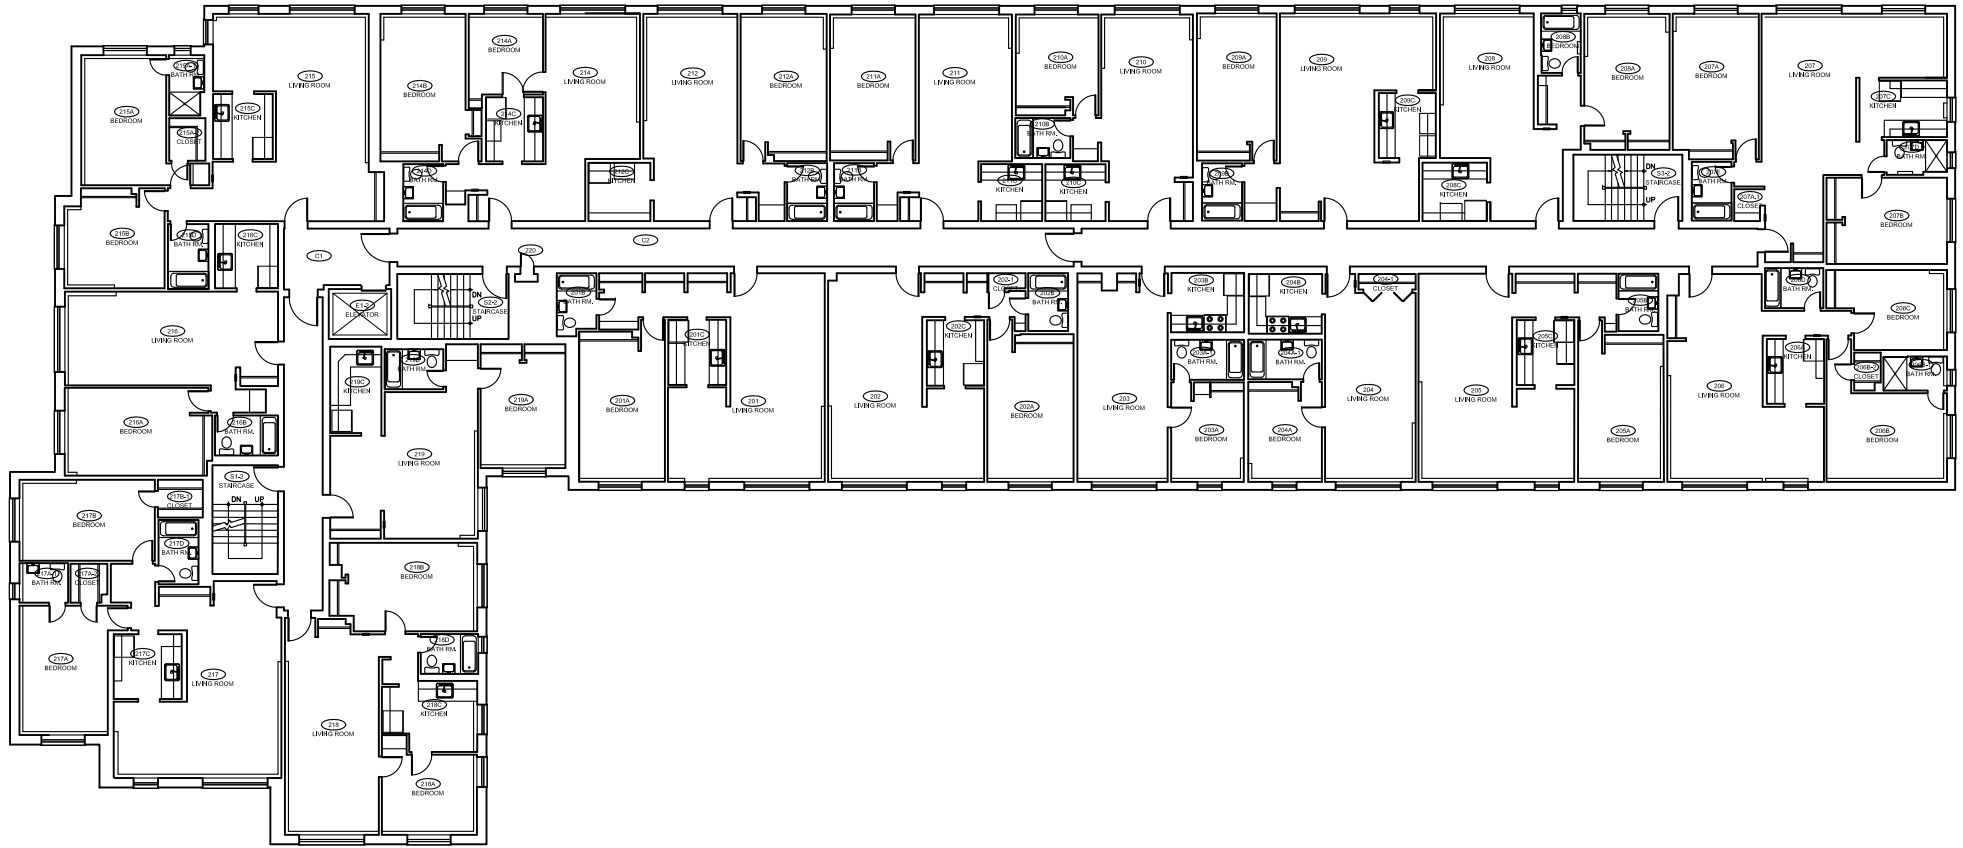

1 Second Floor Plan
NOT TO SCALE



University of New Haven

300 Boston Post Road
West Haven, Connecticut 06516

Existing Conditions For:

Winchester Hall


Existing Plans

2nd Floor

Project: 13-1016
Initials: THS
Date: 2-1-18

A-2



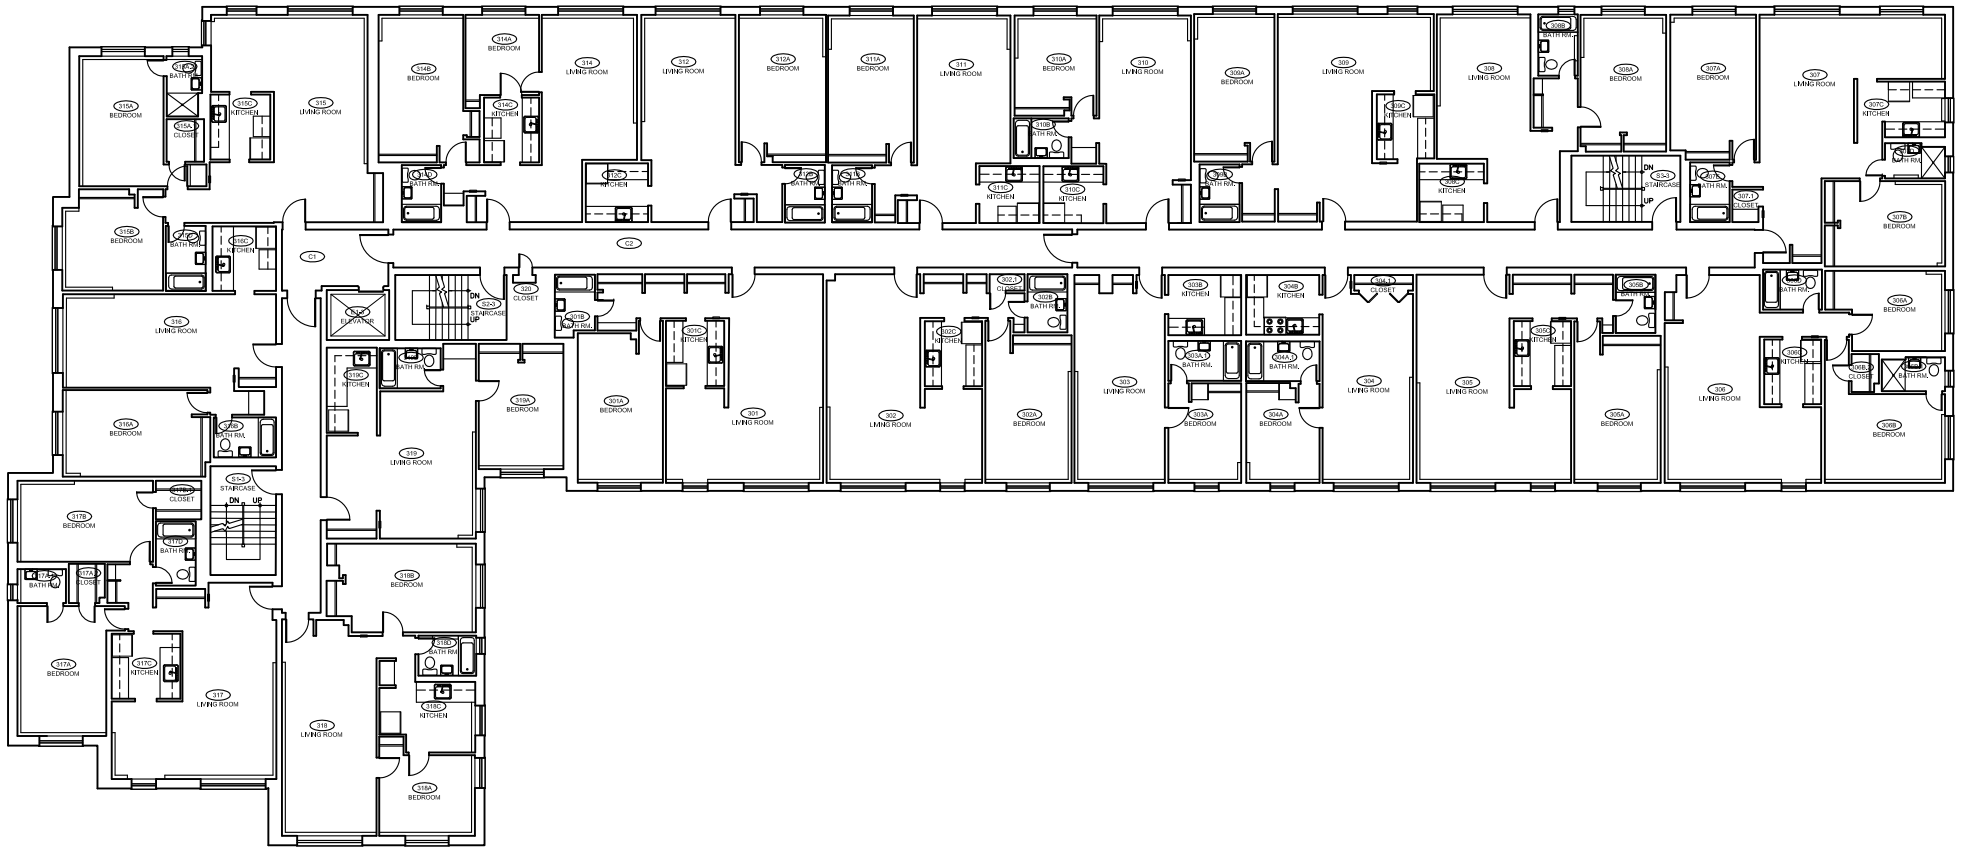

1 Third Floor Plan
NOT TO SCALE



University of New Haven

300 Boston Post Road
West Haven, Connecticut 06516

Existing Conditions For:

Winchester Hall


Facilities

3rd Floor

Project: 13-1016
Initials: THS
Date: 2-1-18

A-3



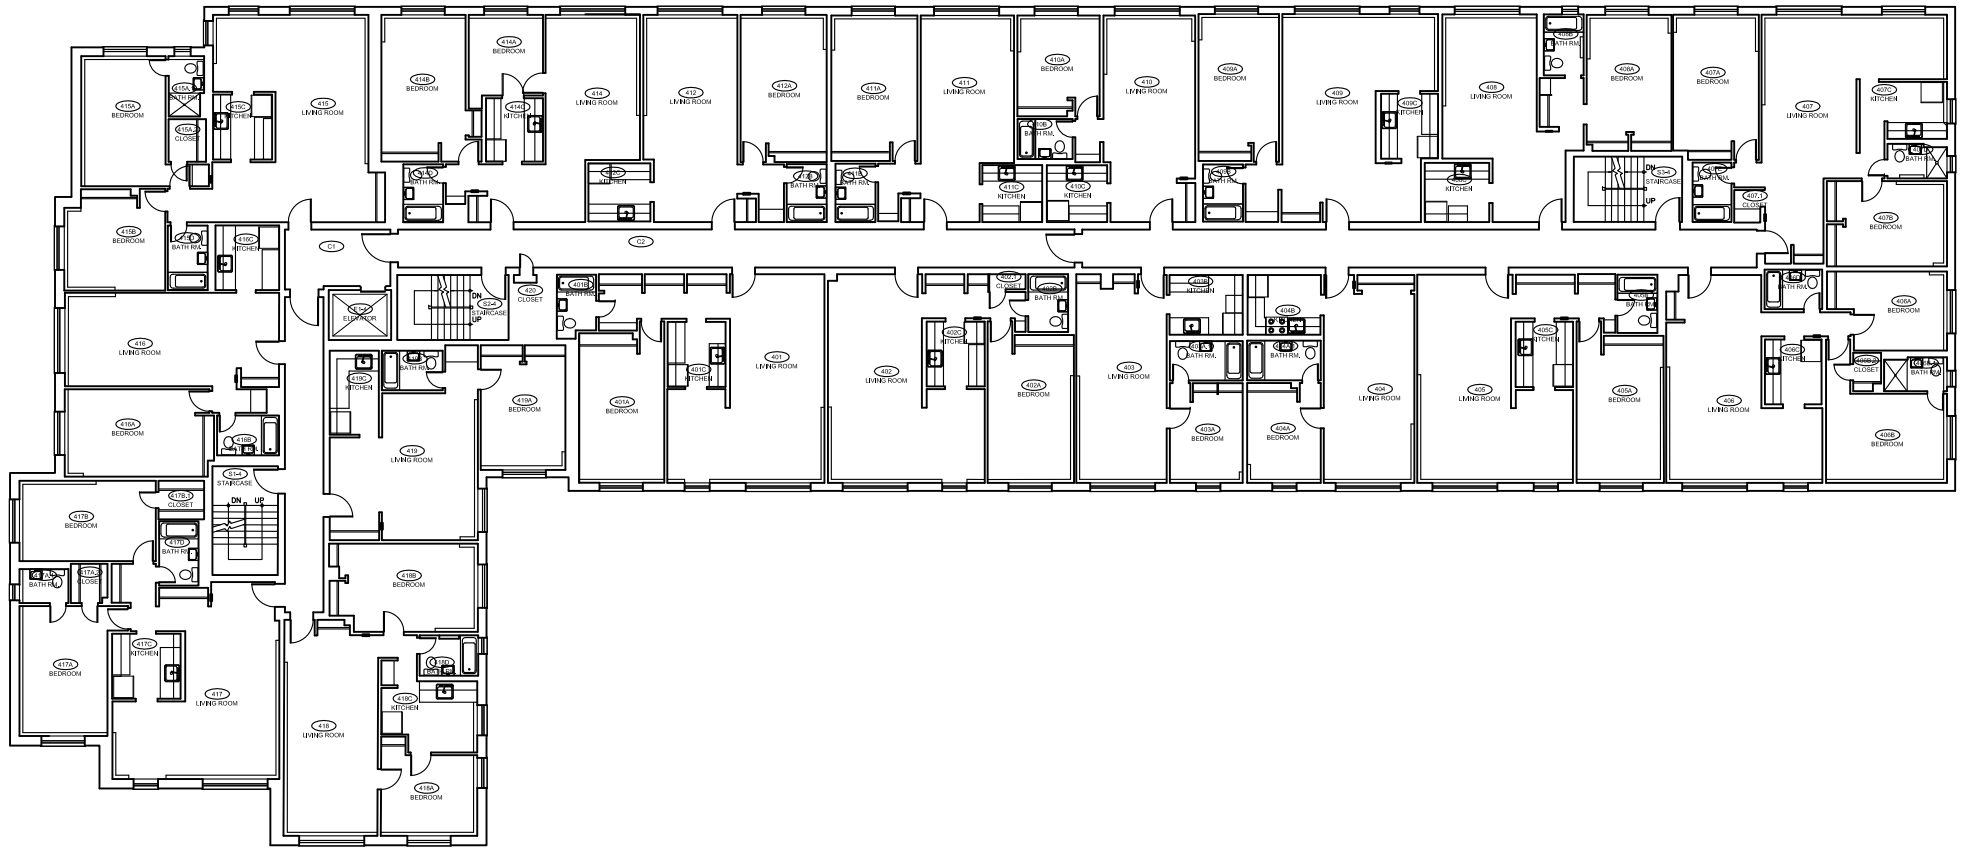

① Fourth Floor Plan
NOT TO SCALE



University of New Haven
300 Boston Post Road
West Haven, Connecticut 06516

Existing Conditions For:

Winchester Hall

Facilities
4th Floor

Project: 13-1016
Initials: THS
Date: 2-1-18

A-4

